
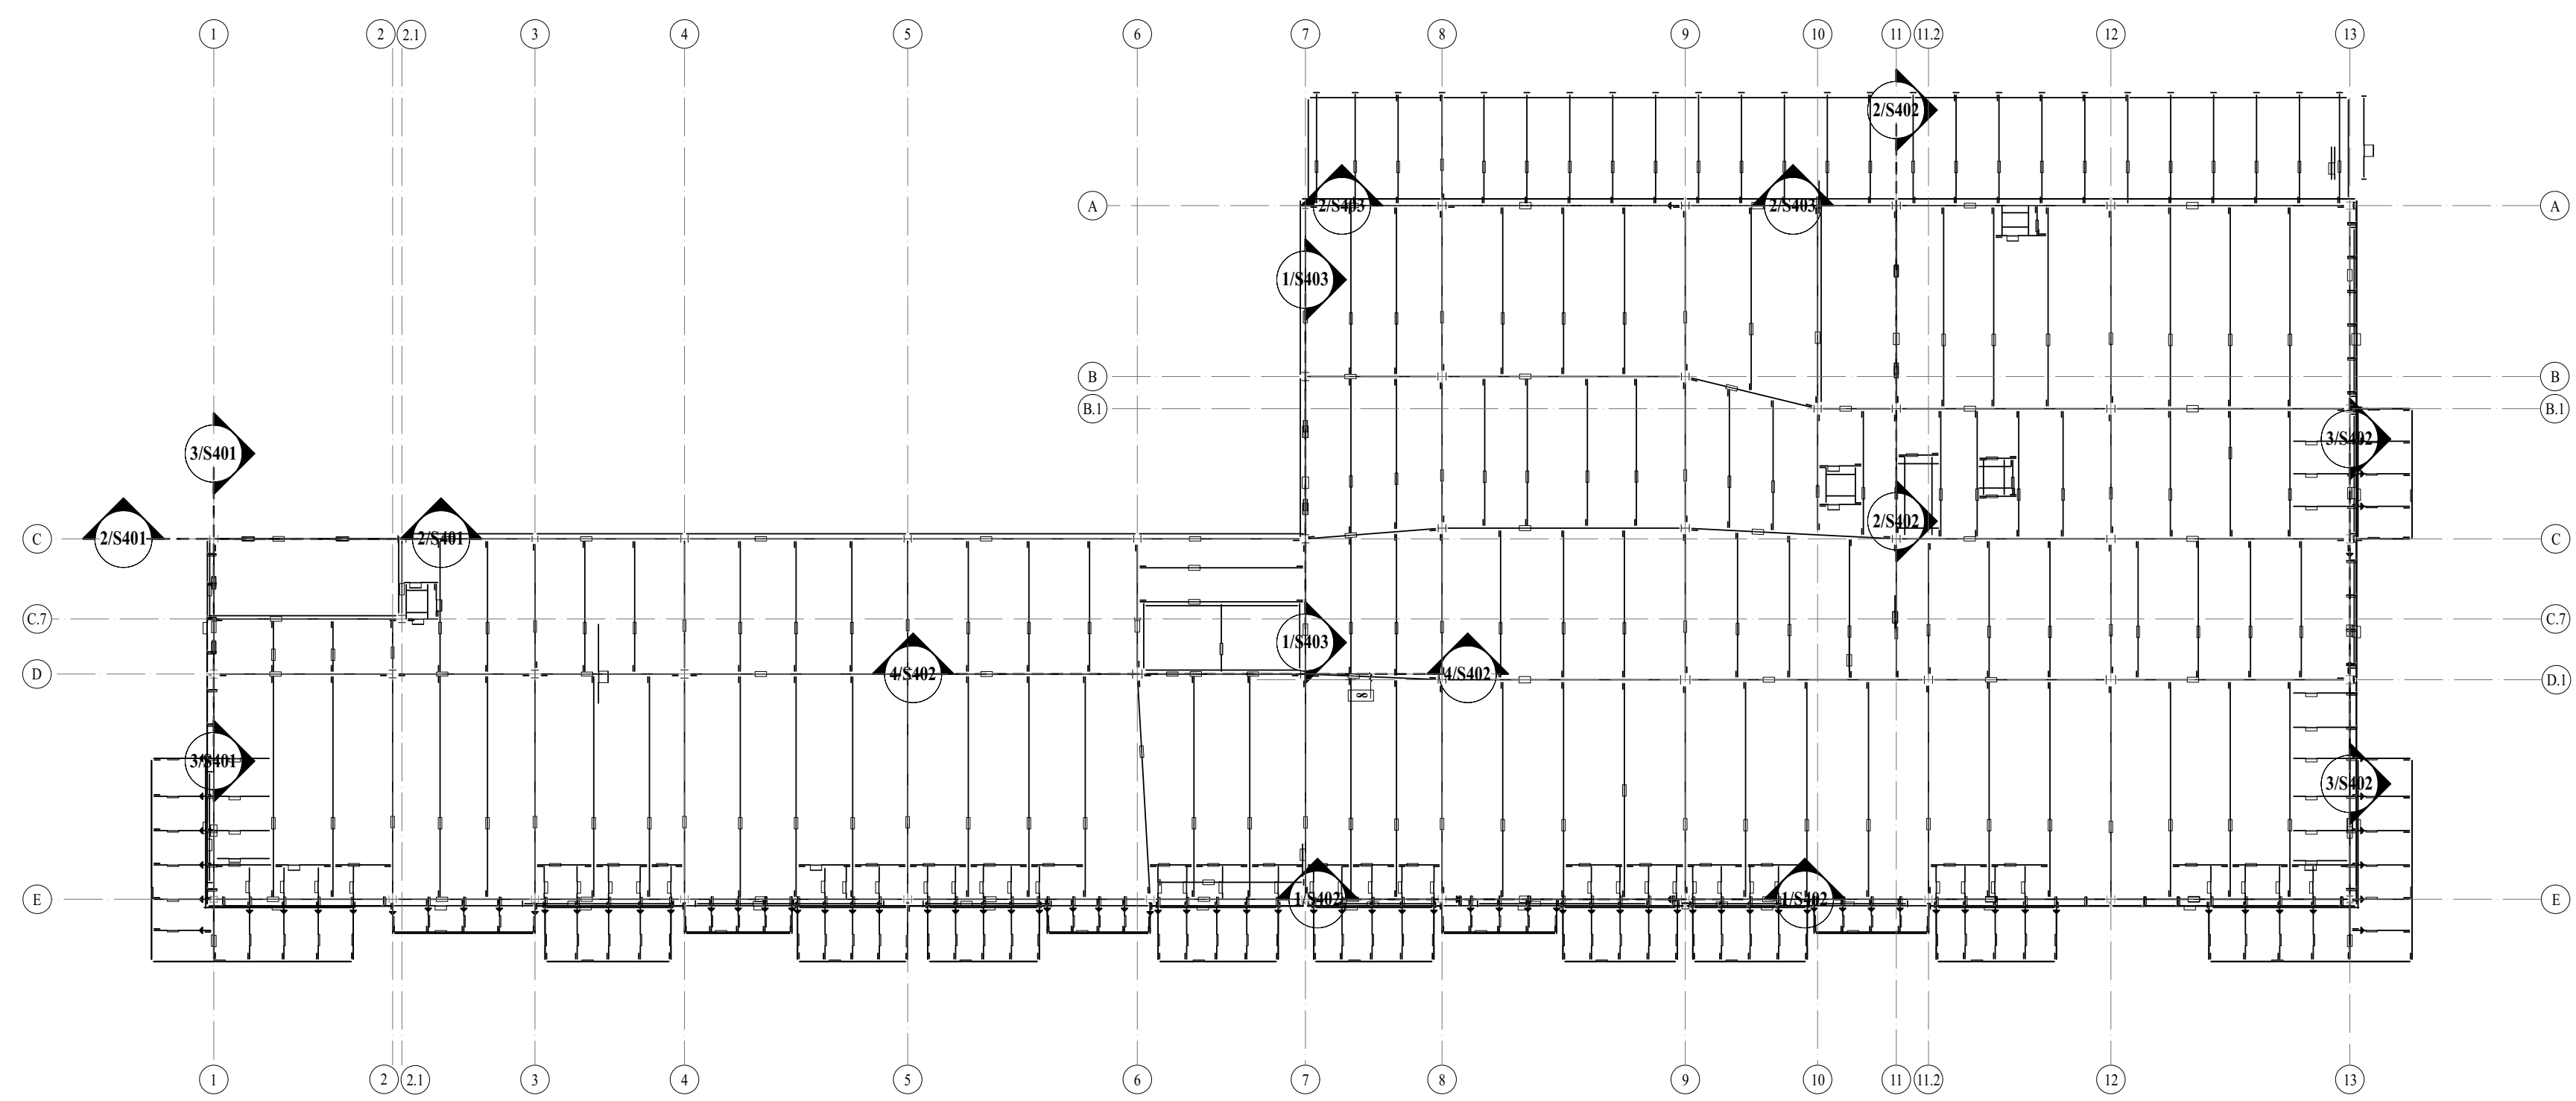


Pg. #	Sheet Name	Title
1	STAMP	Cover Sheet
2	E0	Building Erection ISO View/ Table of Contents
3	E1.B	Brace Frame Elevations
4	E1.M	Moment Frame Elevations
5	E2	2nd Floor Steel Framing Plan
6	E2.P	2nd Floor Drain and Opening Location Plan
7	E2.S	2nd Floor Sections
8	E3	3rd Floor Steel Framing Plan
9	E3.P	3rd Floor Drain and Opening Location Plan
10	E3.S	3rd Floor Sections
11	E4	4th Floor Steel Framing Plan
12	E5	5th Floor Steel Framing Plan
13	E6	6th Floor Steel Framing Plan
14	E7	Roof Steel Framing Plan
15	E7.S	Roof Steel Framing Plan
16	E8	Parapet/Penthouse Plan
17	E8.s	Penthouse Sections
18	L1	Lintel Plan
19 - 1768	DETAIL SHEETS	Detail Sheets
1769 - 8888	CALCULATIONS	Calculation Sheets

130-38 S. HALSTED + 812 W. ADAMS, CHICAGO IL

F	Aug 22 2022	
REV	DATE	DESCRIPTION
PROJECT NUMBER		22072 - 812 W ADAMS
DATE		6-6-22
DRAWN BY		MK
CHECKED BY		
APPROVED BY		
SCALE		


E0

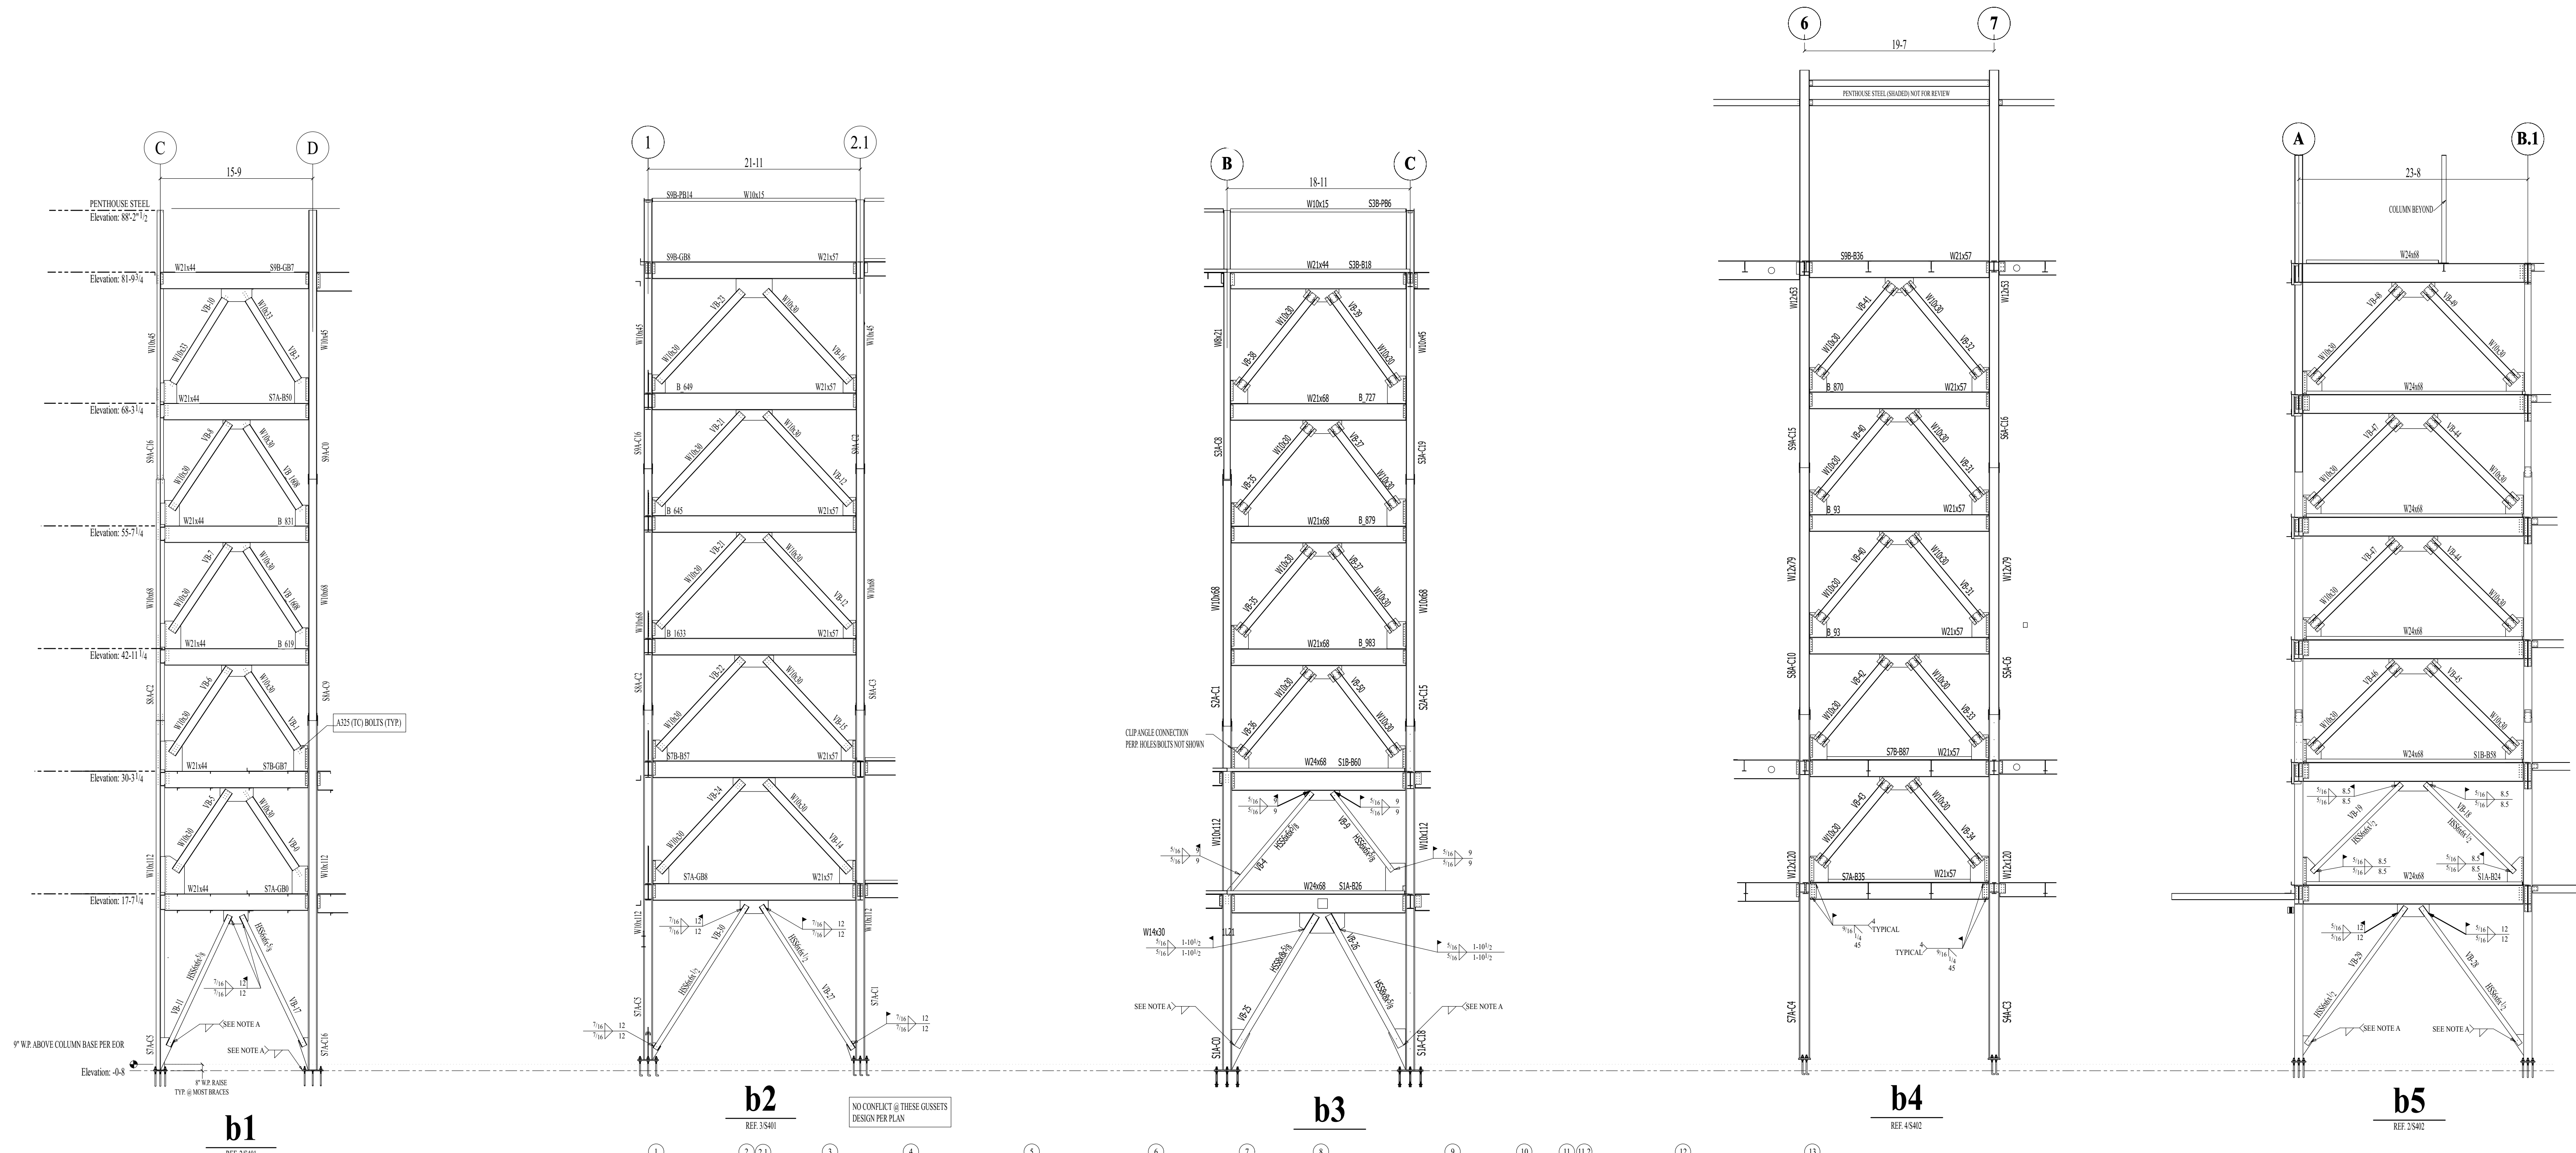


E1 BRACING PLAN

F	Aug 22 2022	
A	Jul 25 2022	SUBMITTED FOR APPROVAL
S	Jul 10 2022	SUBMITTED FOR PARTIAL REVIEW - 2ND & 3RD FLR
REV	DATE	DESCRIPTION
PROJECT NUMBER 22072 - 812 W ADAMS		
DATE 6-6-22		
DRAWN BY MK		
CHECKED BY		
APPROVED BY		
SCALE		


E1.B

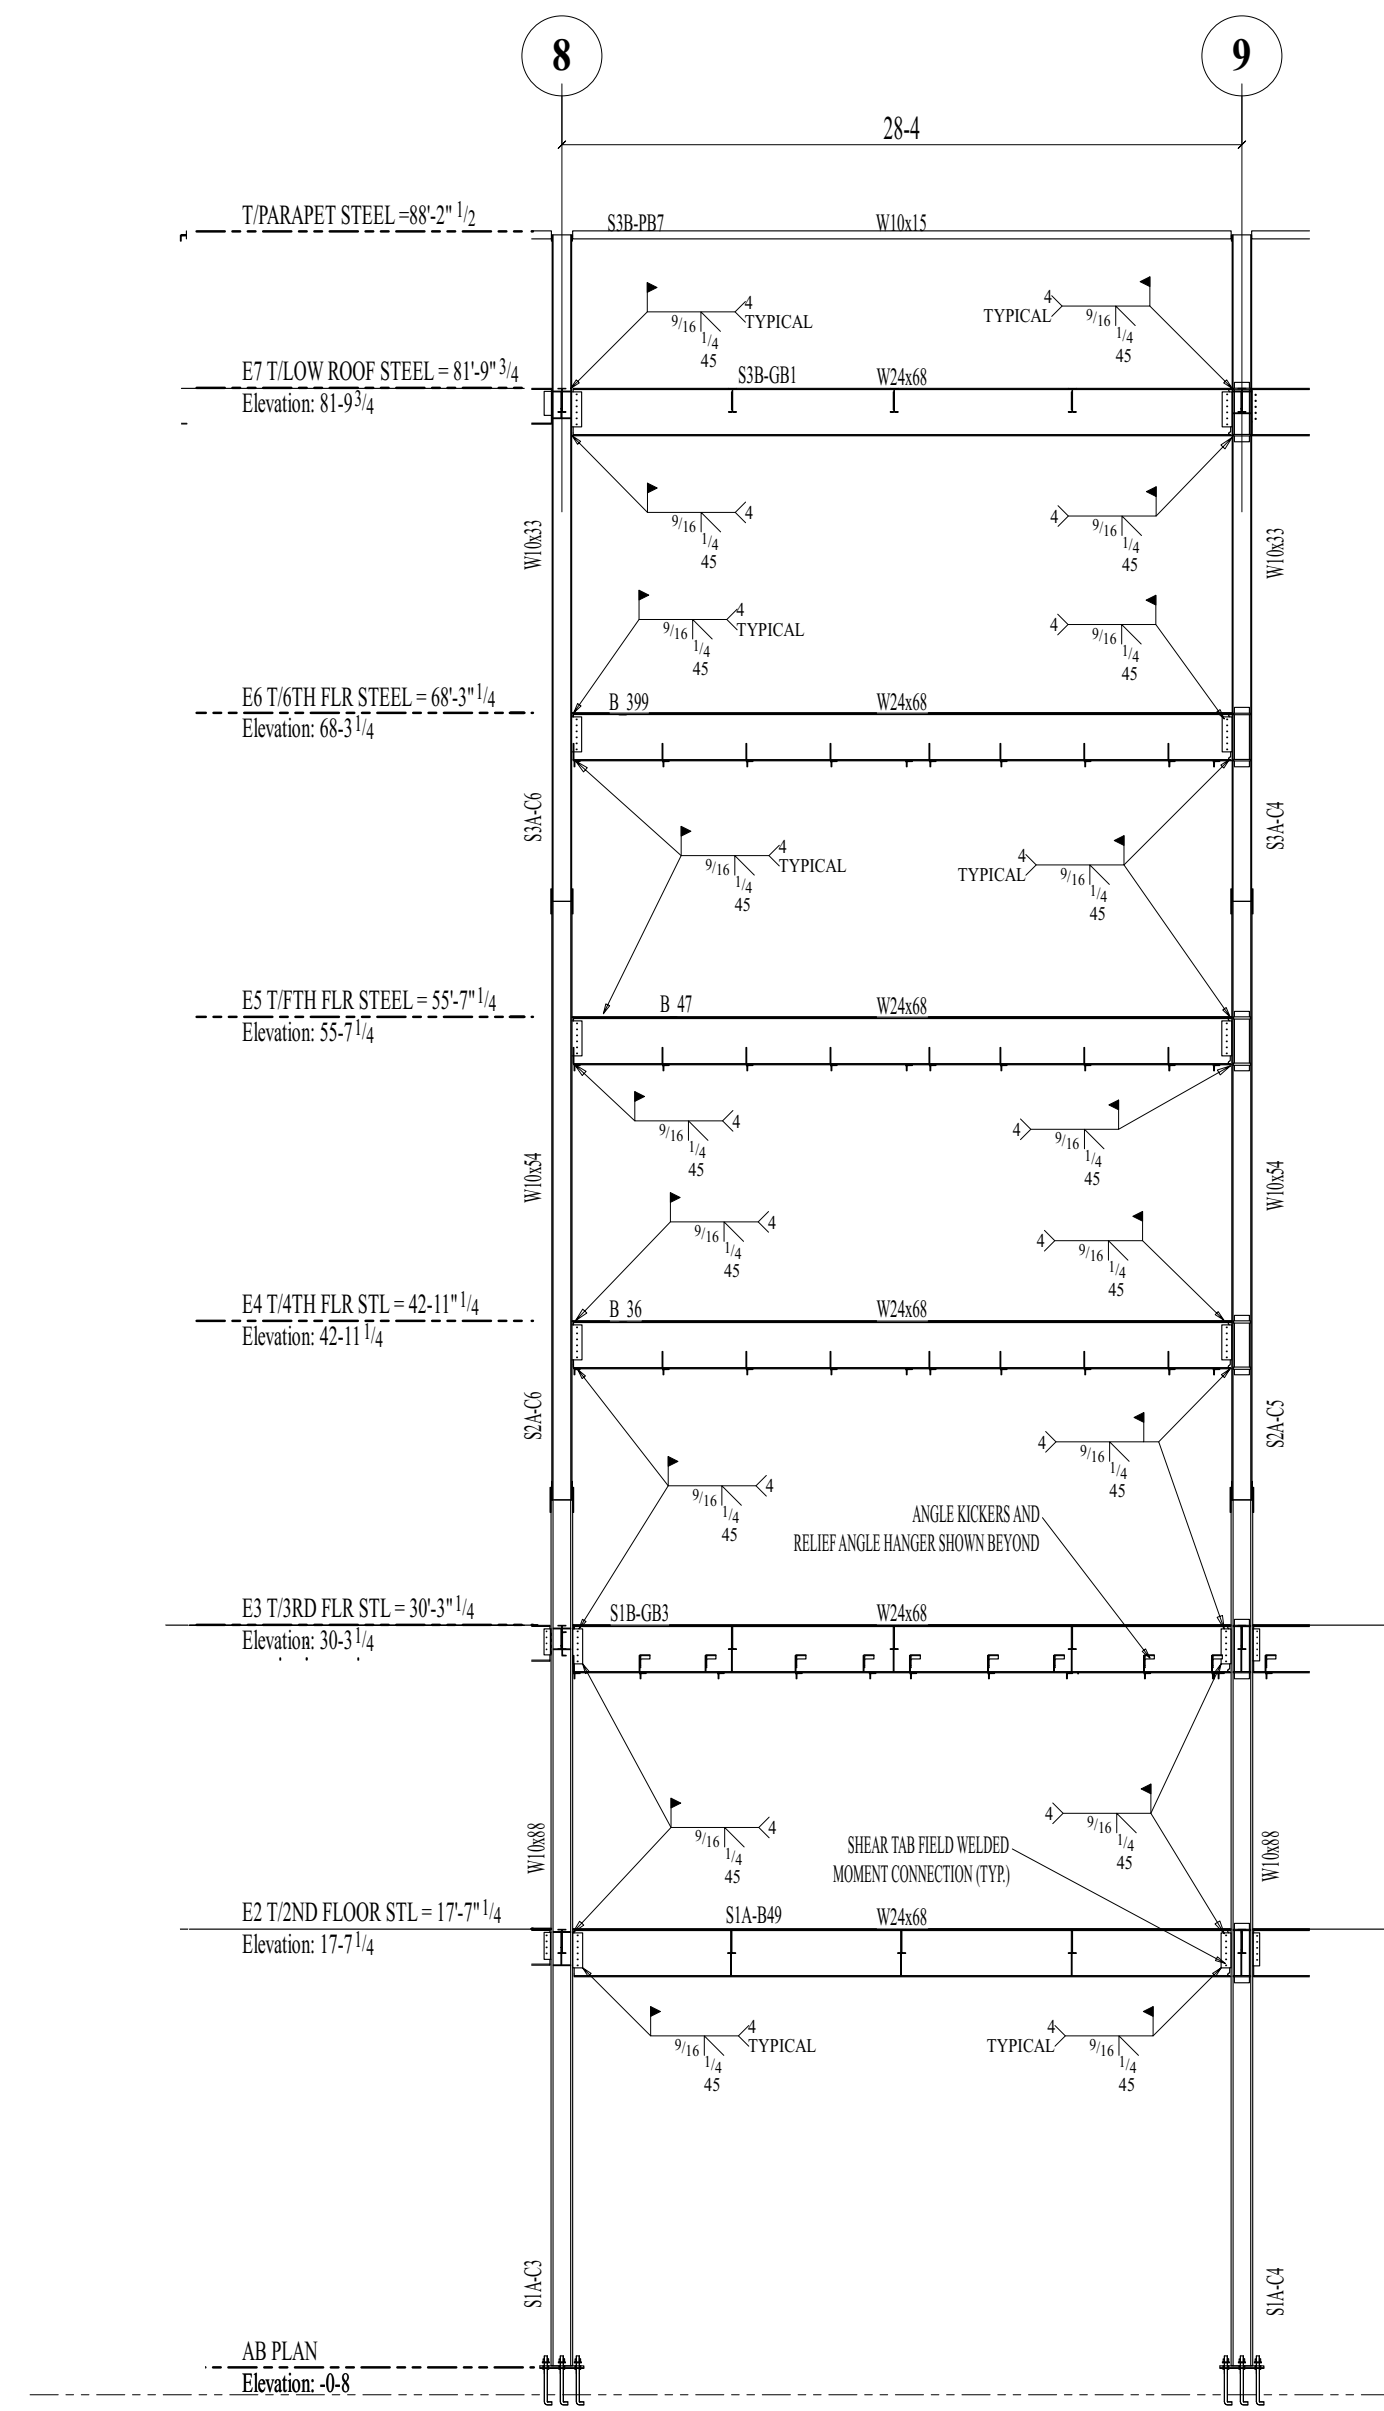


m1
REF. 2/S403

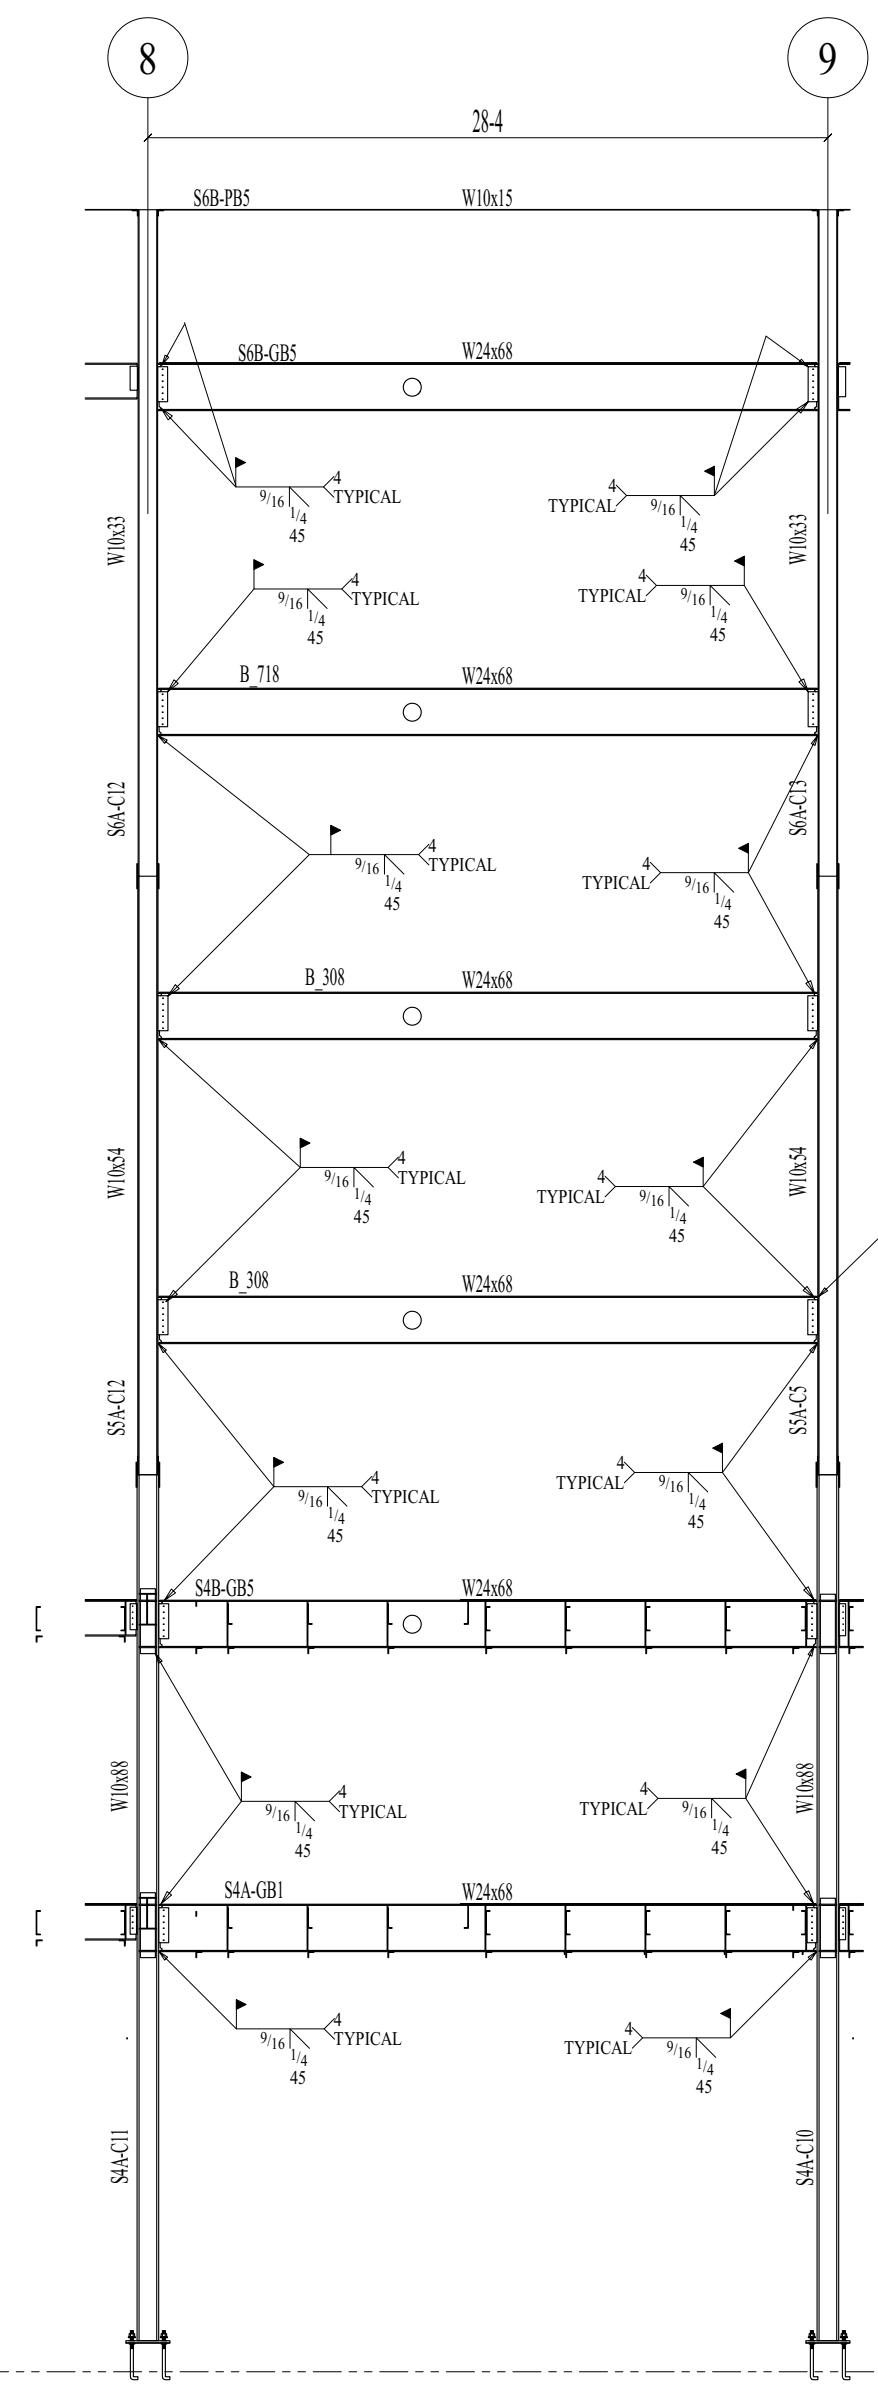

m2
REF. 1/S402

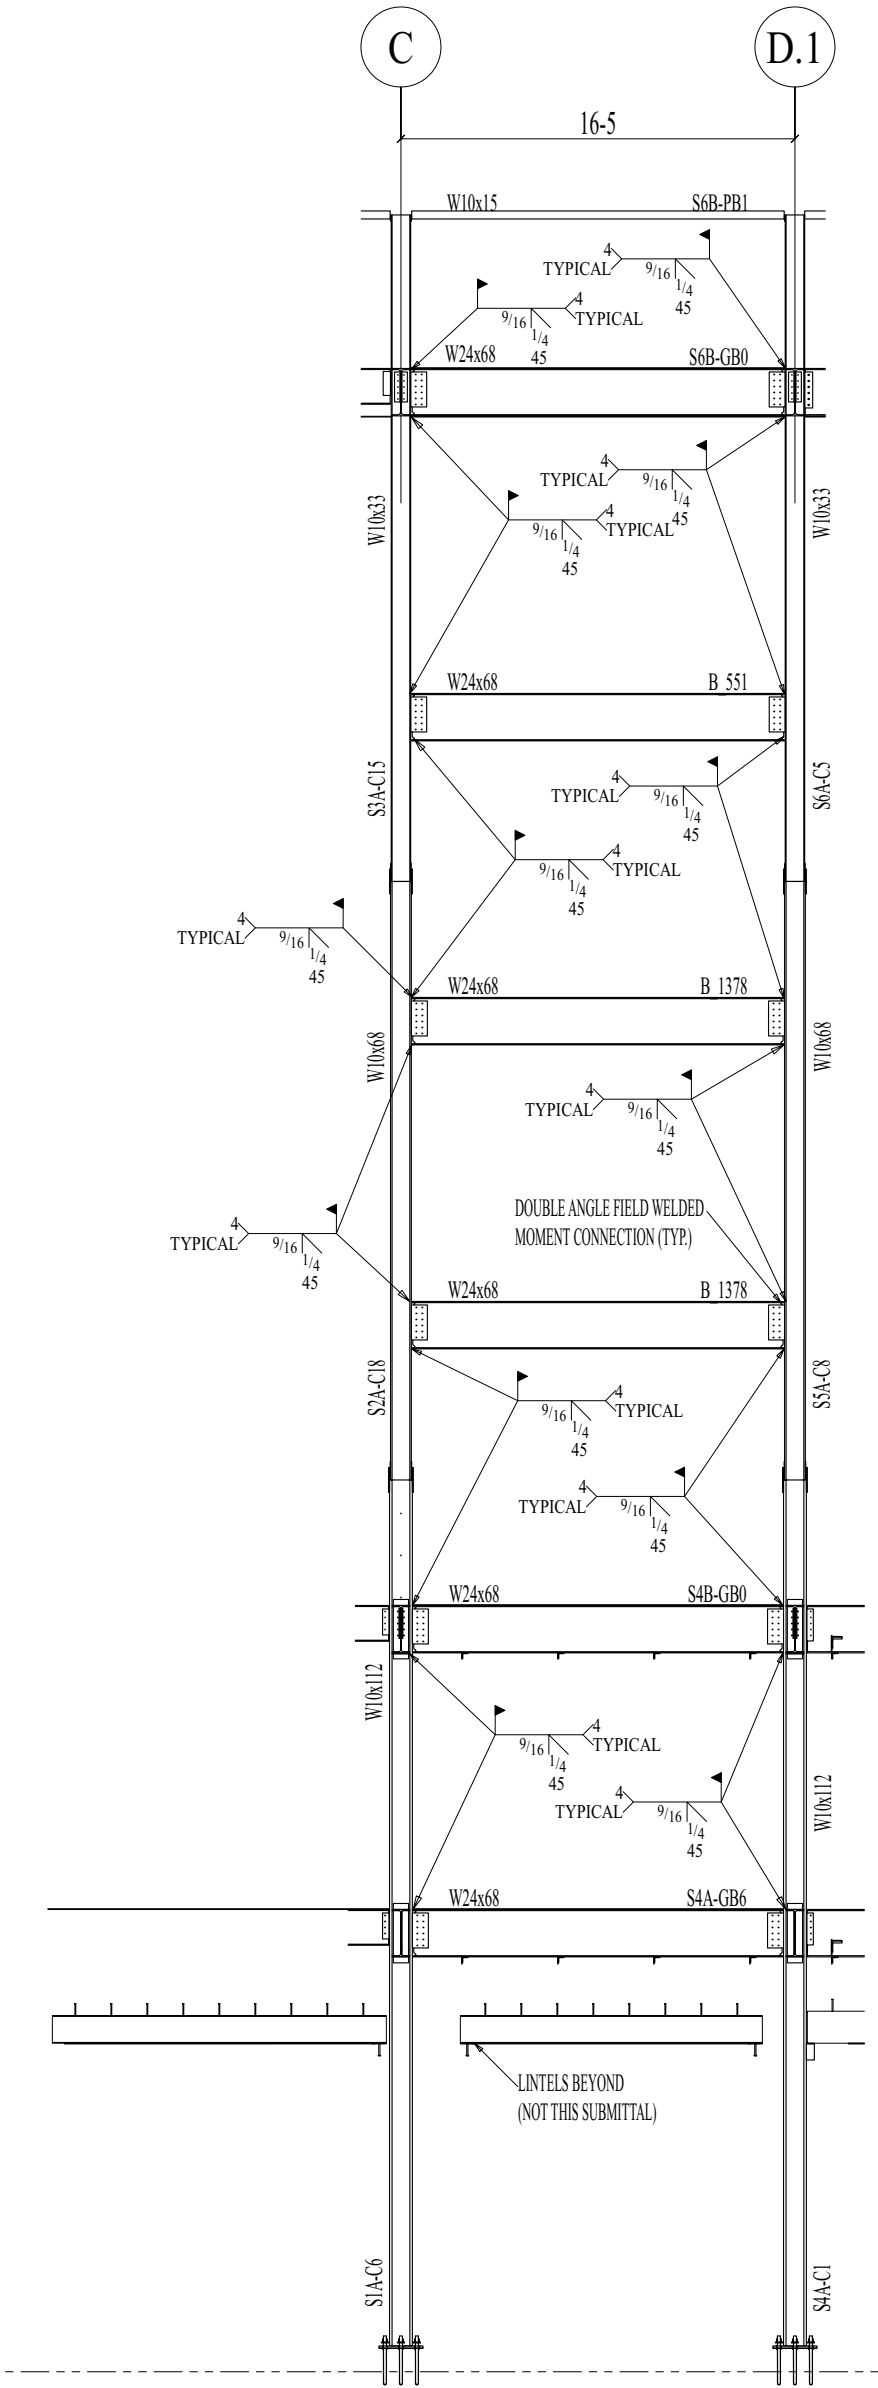


m3
REF. 3/S402

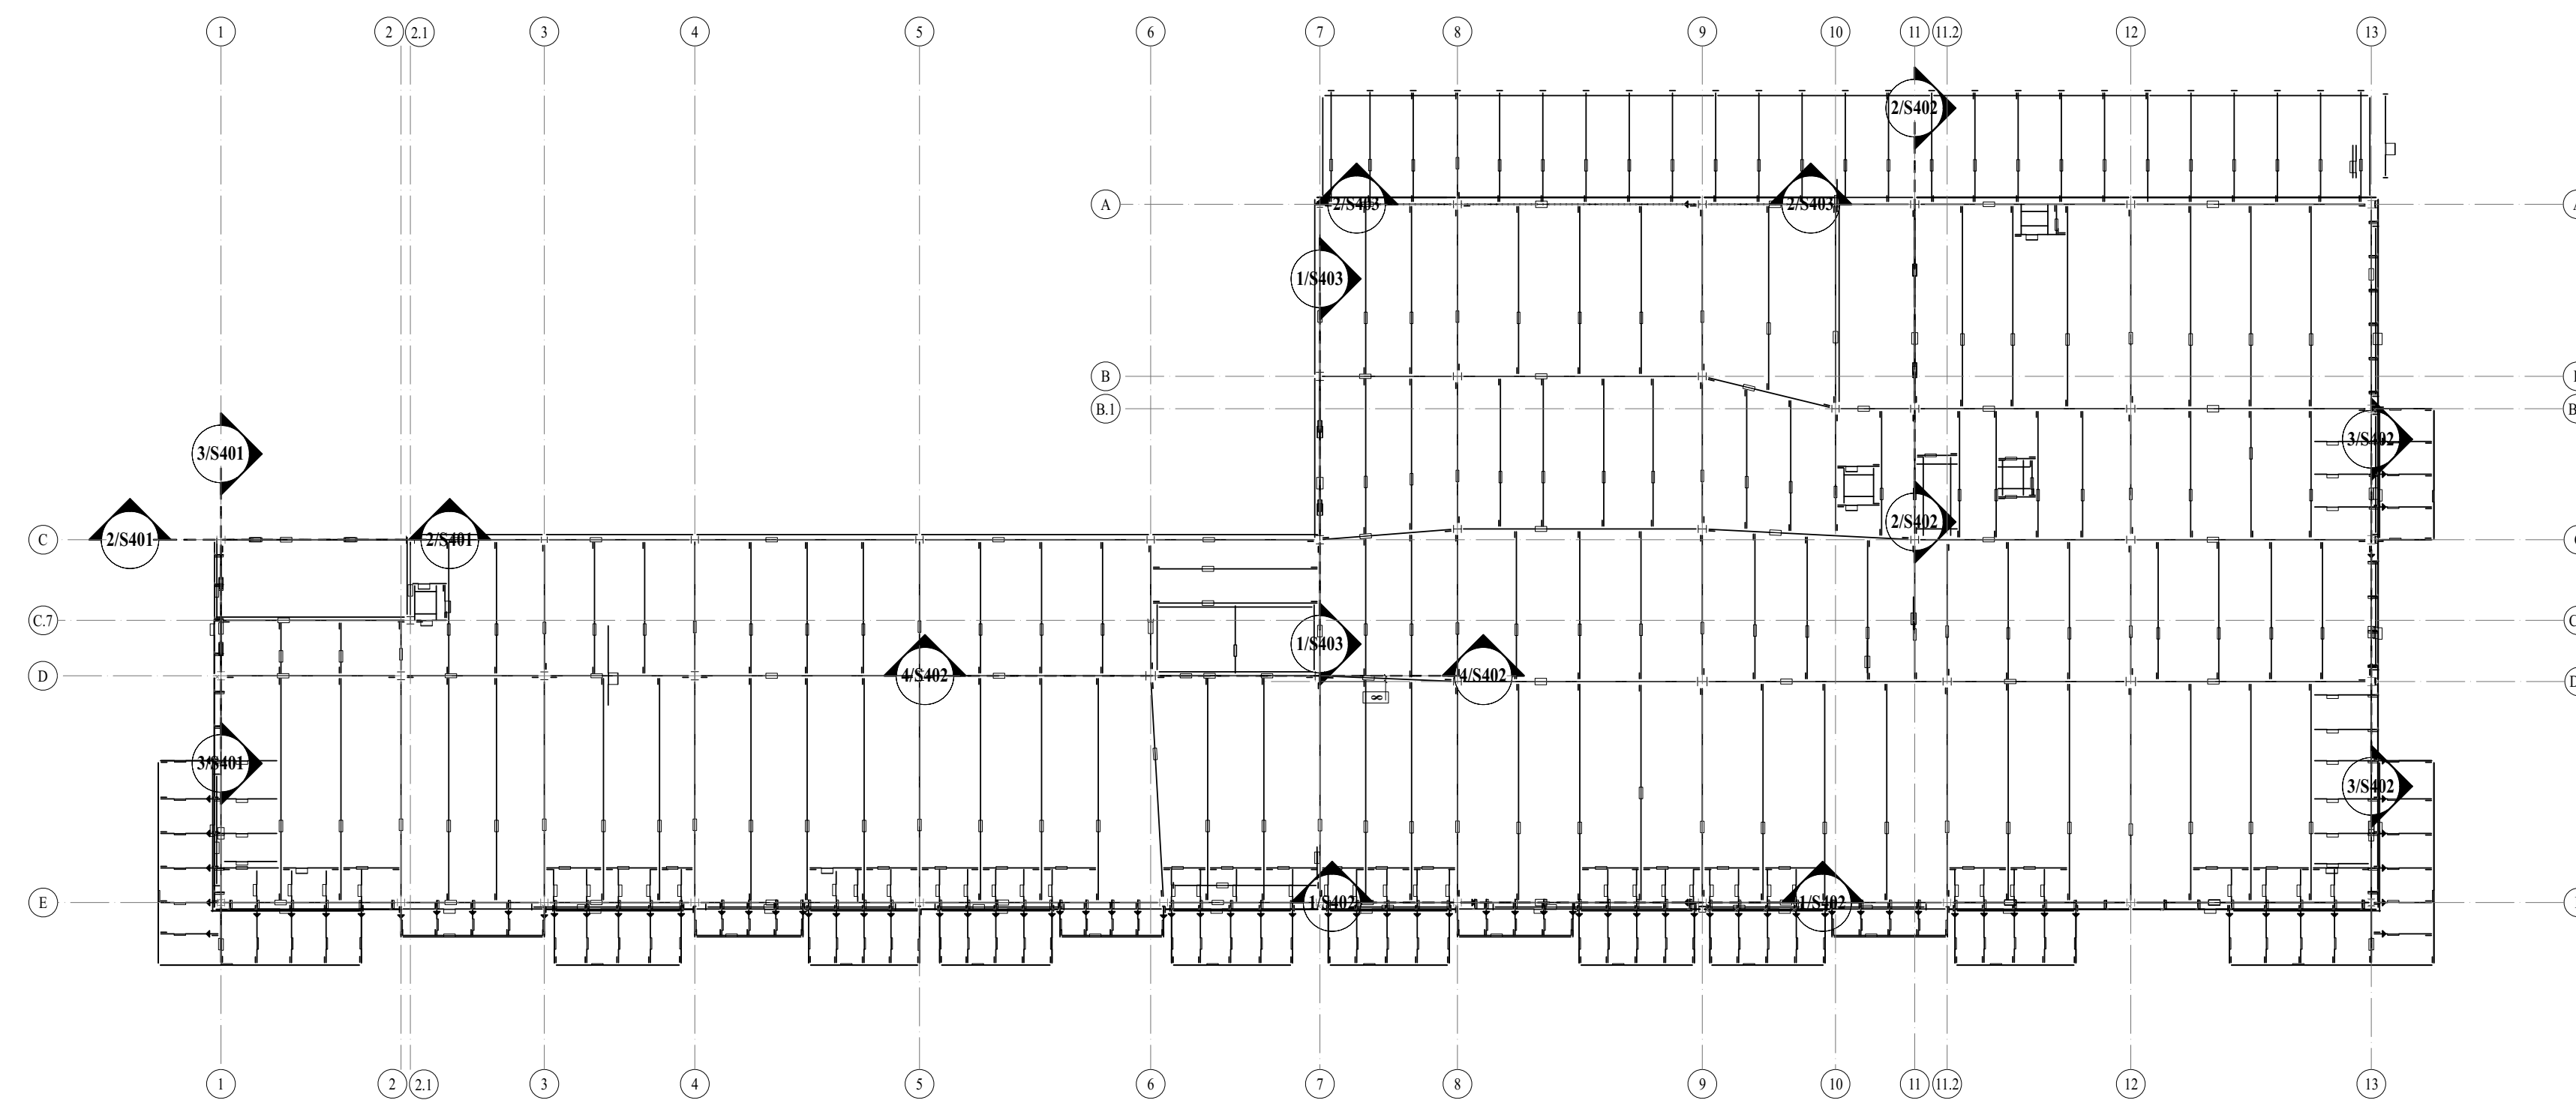

E1 BRACING PLAN

F	Aug 22 2022	
A	Jul 25 2022	SUBMITTED FOR APPROVAL
S	Jul 10 2022	SUBMITTED FOR PARTIAL REVIEW - 2ND & 3RD FLR
REV	DATE	DESCRIPTION
PROJECT NUMBER 22072 - 812 W ADAMS		
DATE 6-6-22		
DRAWN BY MK		
CHECKED BY		
APPROVED BY		
SCALE		

E1.M

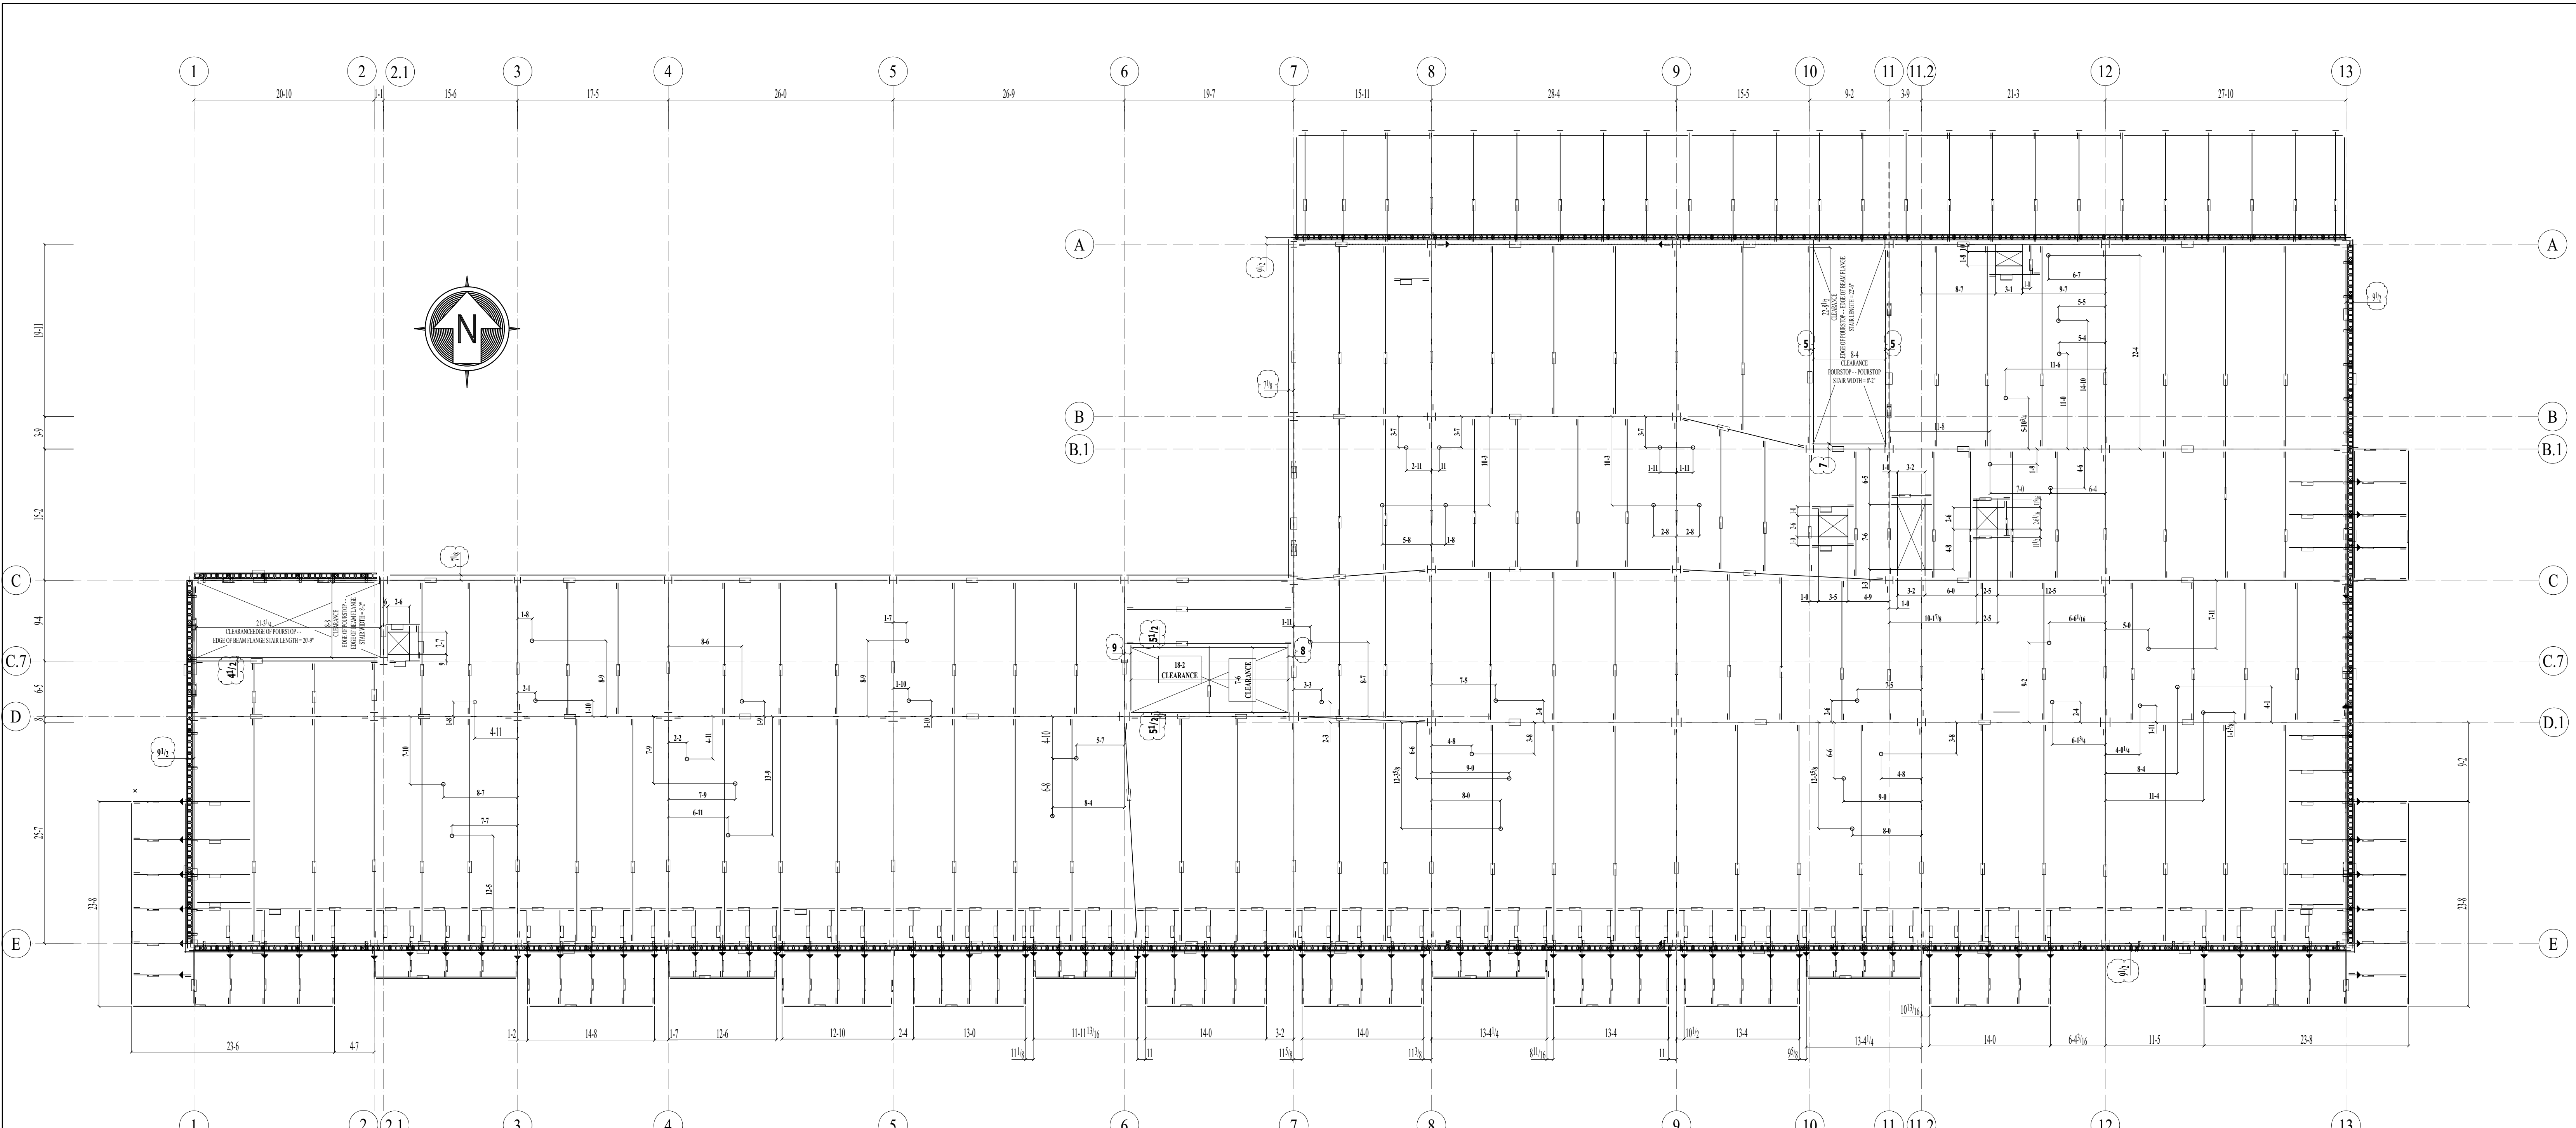

RELIEF ANGLE SHOWN @ PERIMETER
ON PLAN VIEW -
2ND, 3RD, 4TH, 5TH, 6TH AND ROOF LEVELS


E2.P

FLOOR OPENING AND DRAIN LOCATION PLAN @ 2ND FLOOR T/STL = 17'-7" 1/4

FLOOR DRAINS SHOWN FOR COORDINATION
CONFIRM DIMENSIONS @ BALCONIES


F	Aug 22 2022	
A	Jul 25 2022	SUBMITTED FOR APPROVAL
S	Jul 10 2022	SUBMITTED FOR PARTIAL REVIEW - 2ND & 3RD FLR
Rss	Jun 30 2022	SBOA INTERNAL REVIEW
O	Jun 11 2022	FOR PRICING ONLY - NOT FOR REVIEW NOR FABRICATION
REV	DATE	DESCRIPTION
PROJECT NUMBER		
DATE	FOR INTERNAL REVIEW 6-28-22_a	
DRAWN BY	MK	
CHECKED BY		
APPROVED BY		
SCALE		

E2.P

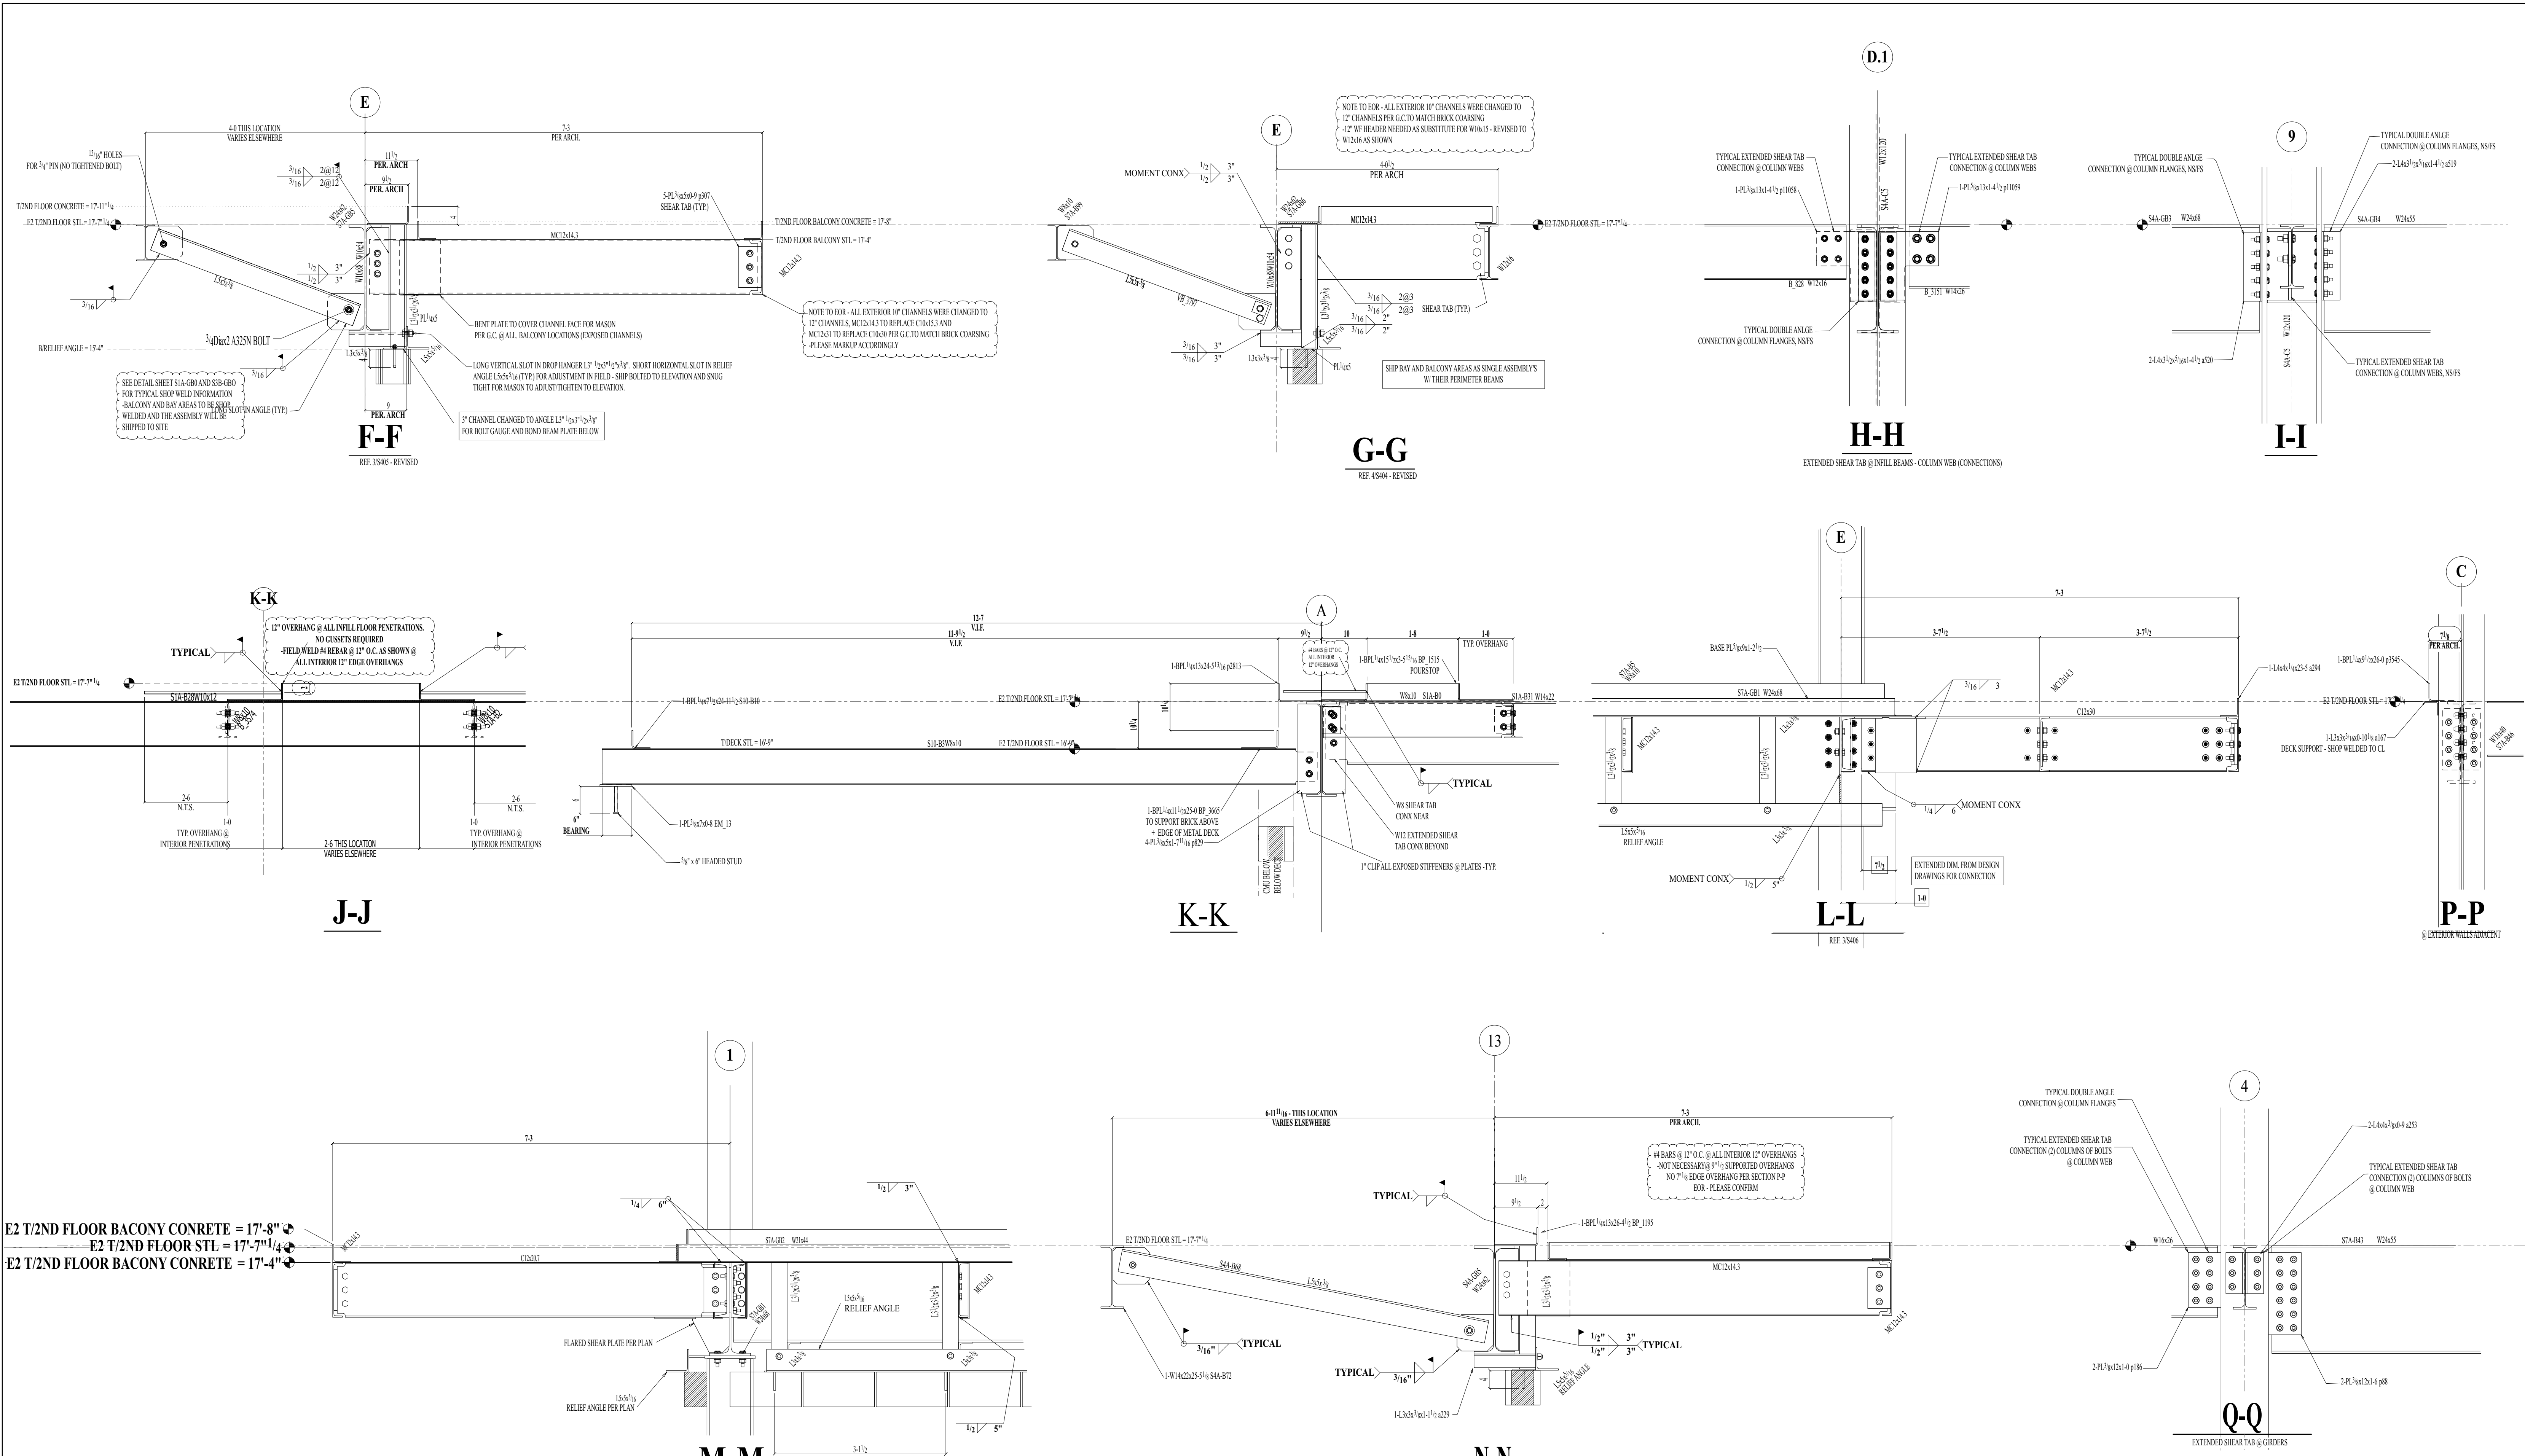


F	Aug 22 2022	
A	Jul 25 2022	SUBMITTED FOR APPROVAL
S	Jul 11 2022	SUBMITTED FOR PARTIAL REVIEW - 2ND & 3RD FLR
RS	Jun 30 2022	SBOA INTERNAL REVIEW
REV	DATE	DESCRIPTION
PROJECT NUMBER		22072 - 812 W ADAMS
DATE		6-30-22
DRAWN BY		MK
CHECKED BY		
APPROVED BY		
SCALE		

E2.S

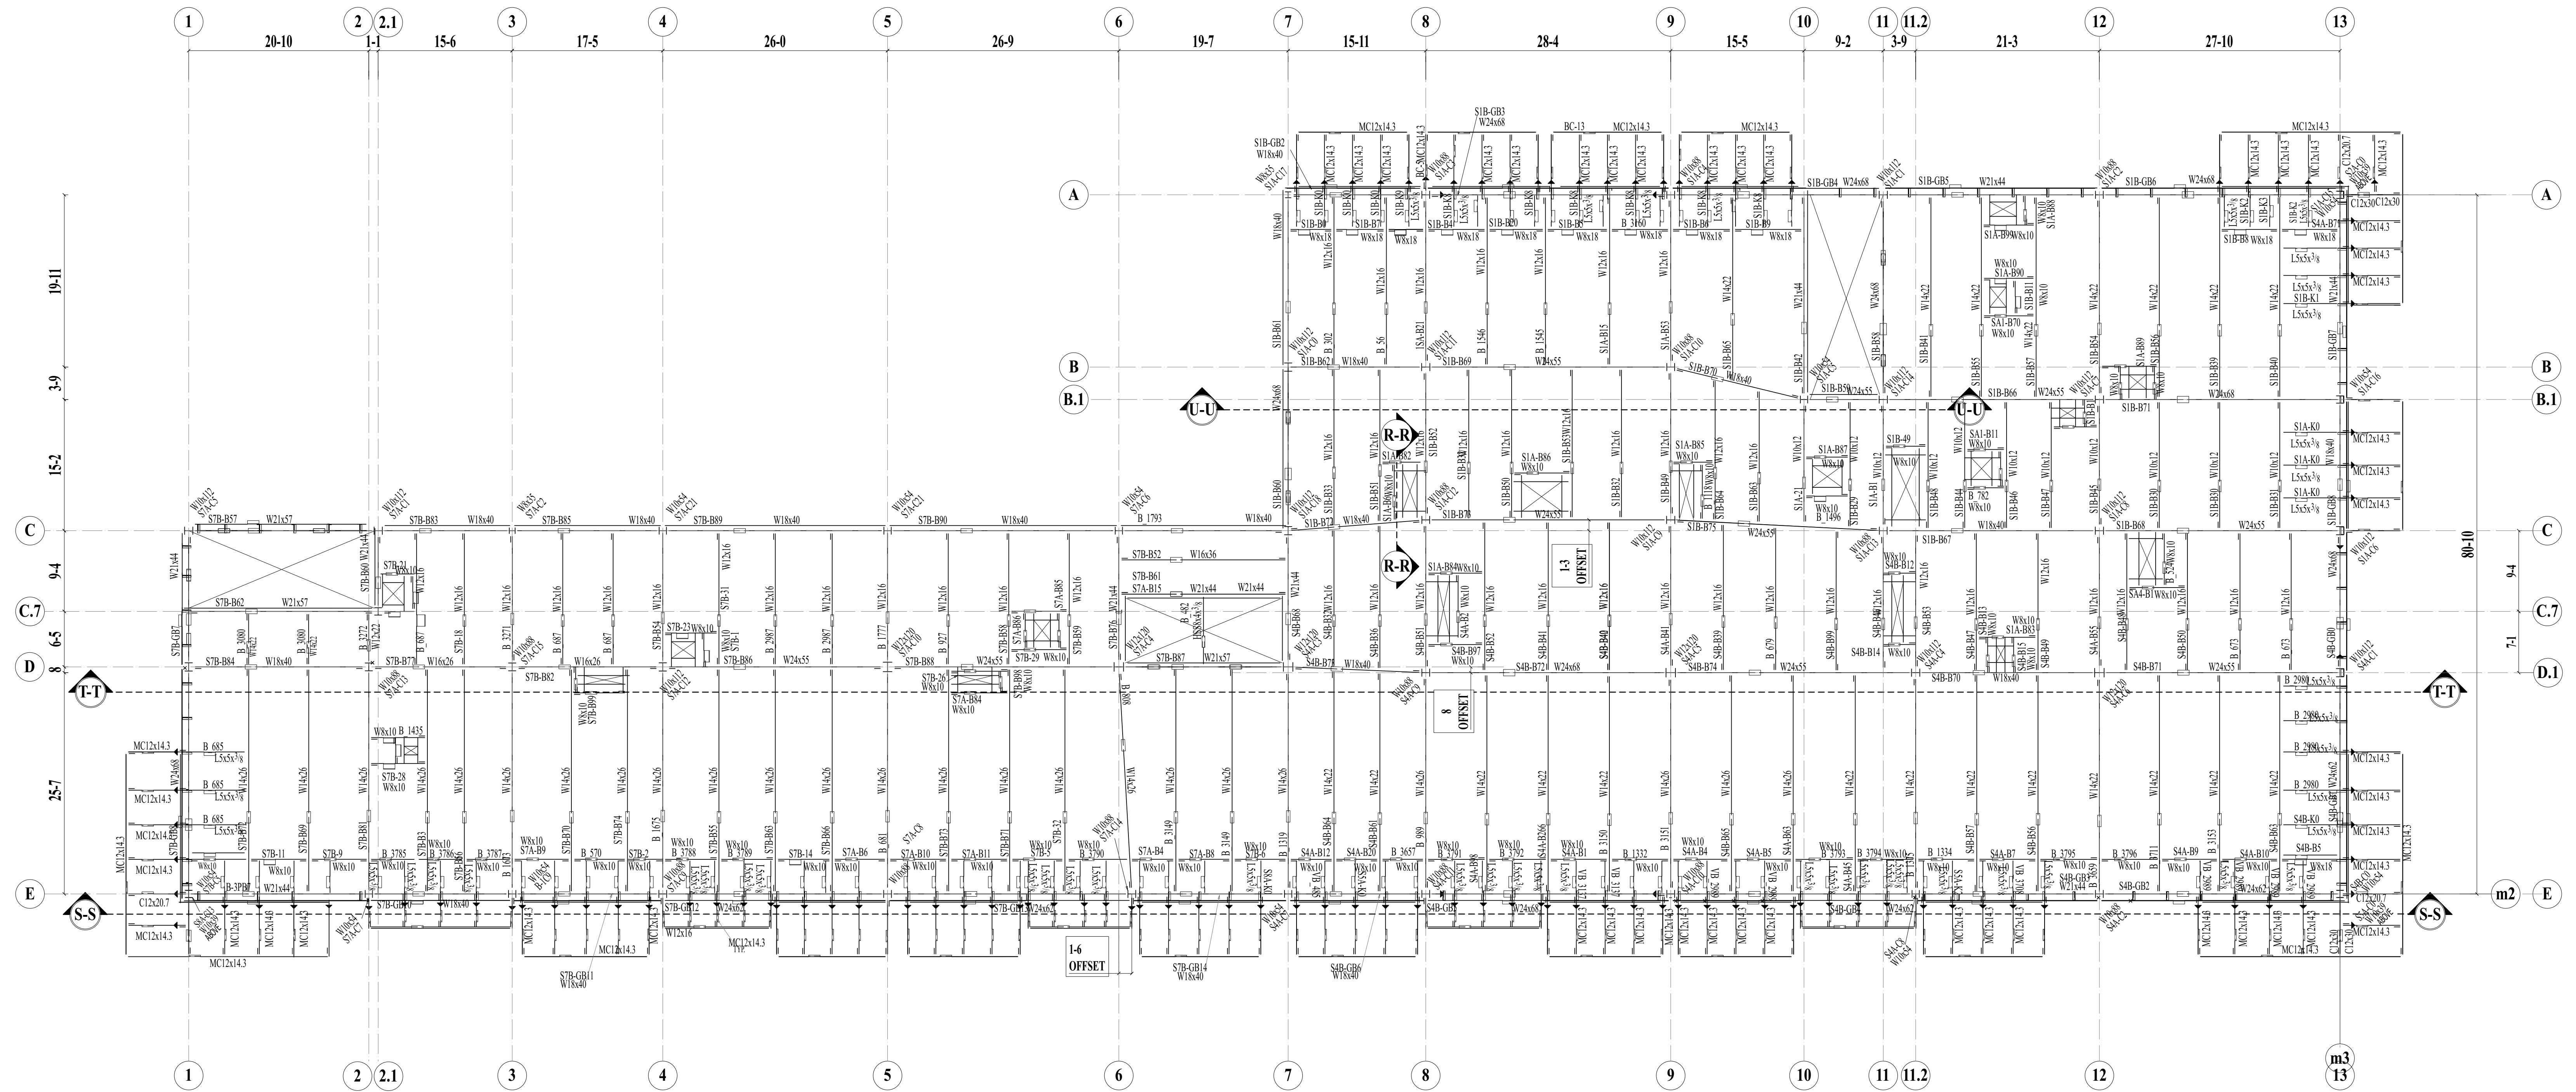


E3 T/3RD FLR STL = 30'-3" 1/4


F	Aug 22 2022	
A	Jul 25 2022	SUBMITTED FOR APPROVAL
S	Jul 10 2022	SUBMITTED FOR PARTIAL REVIEW - 2ND & 3RD FLR
Rs	Jun 30 2022	FOR SBOA INTERNAL REVIEW
O	Jun 11 2022	FOR PRICING ONLY - NOT FOR REVIEW NOR FABRICATION
REV	DATE	DESCRIPTION
PROJECT NUMBER		22026
DATE		FOR INTERNAL REVIEW - 5-17-22
DRAWN BY		MK
CHECKED BY		
APPROVED BY		E3
SCALE		

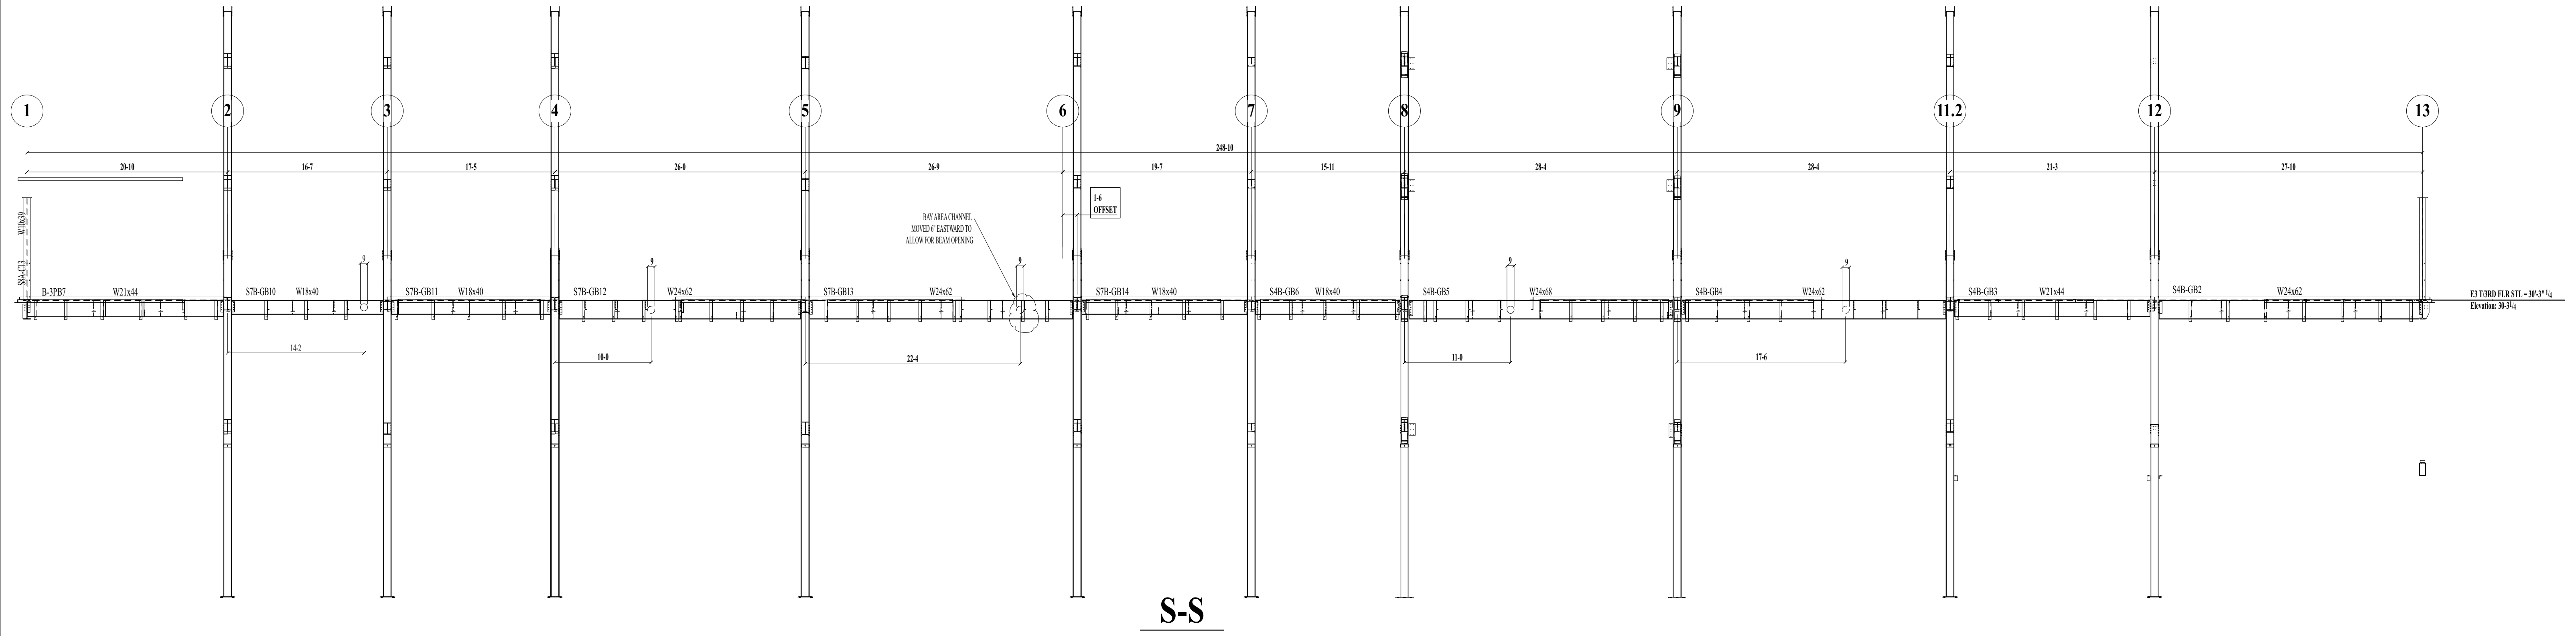


S-S

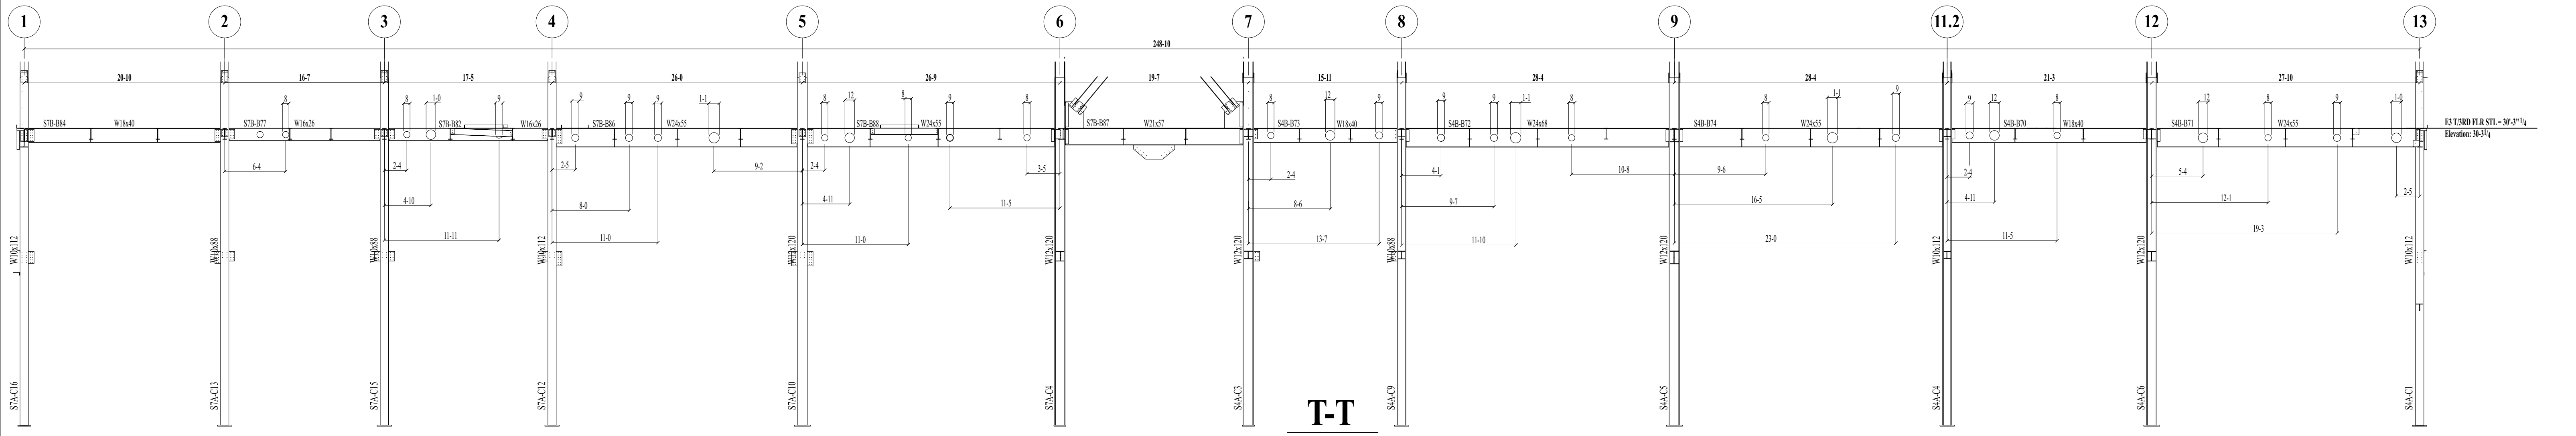

T-T

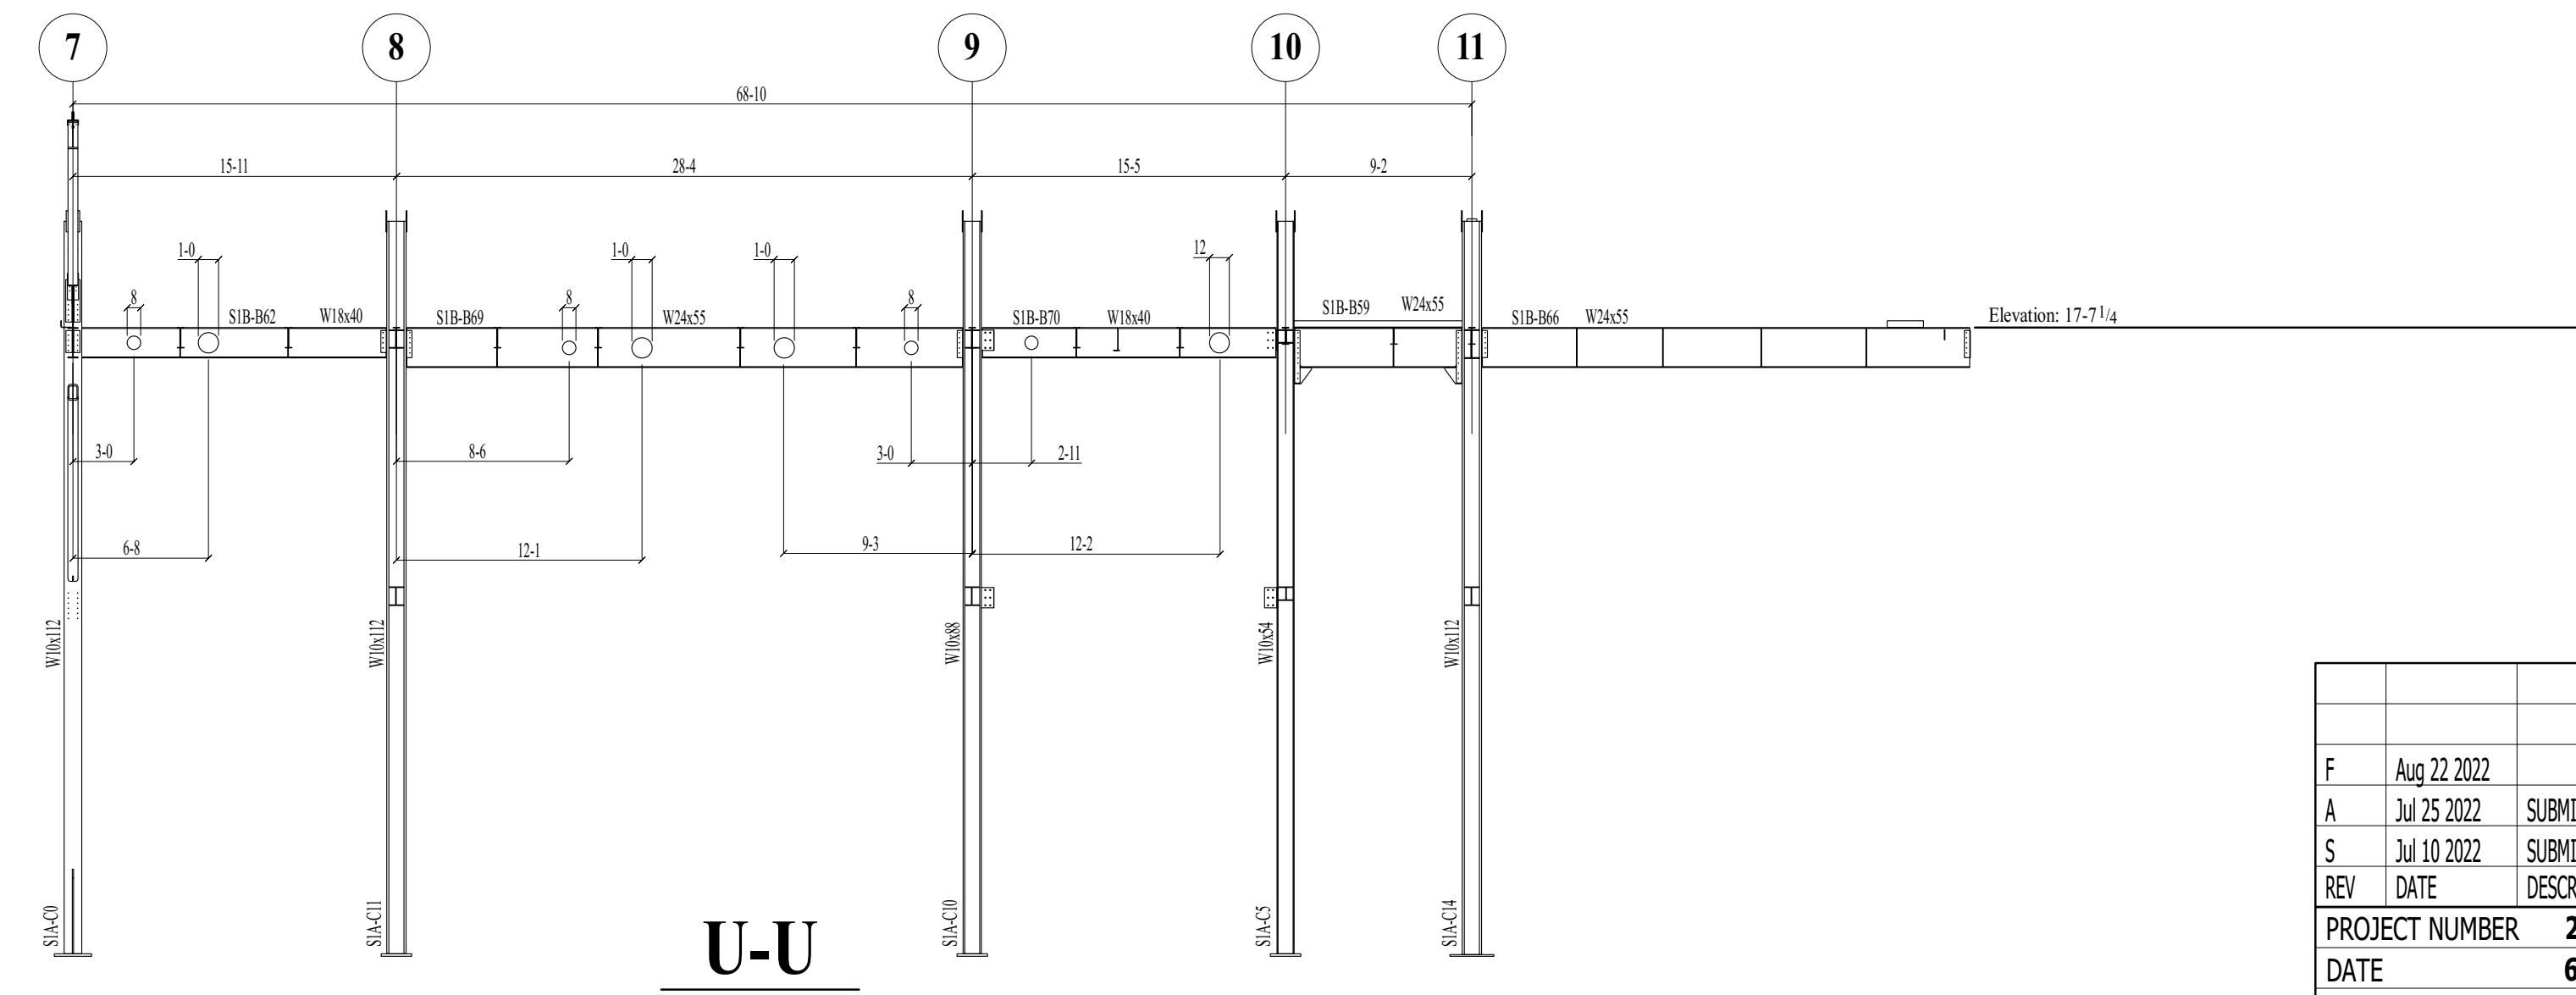


U-U

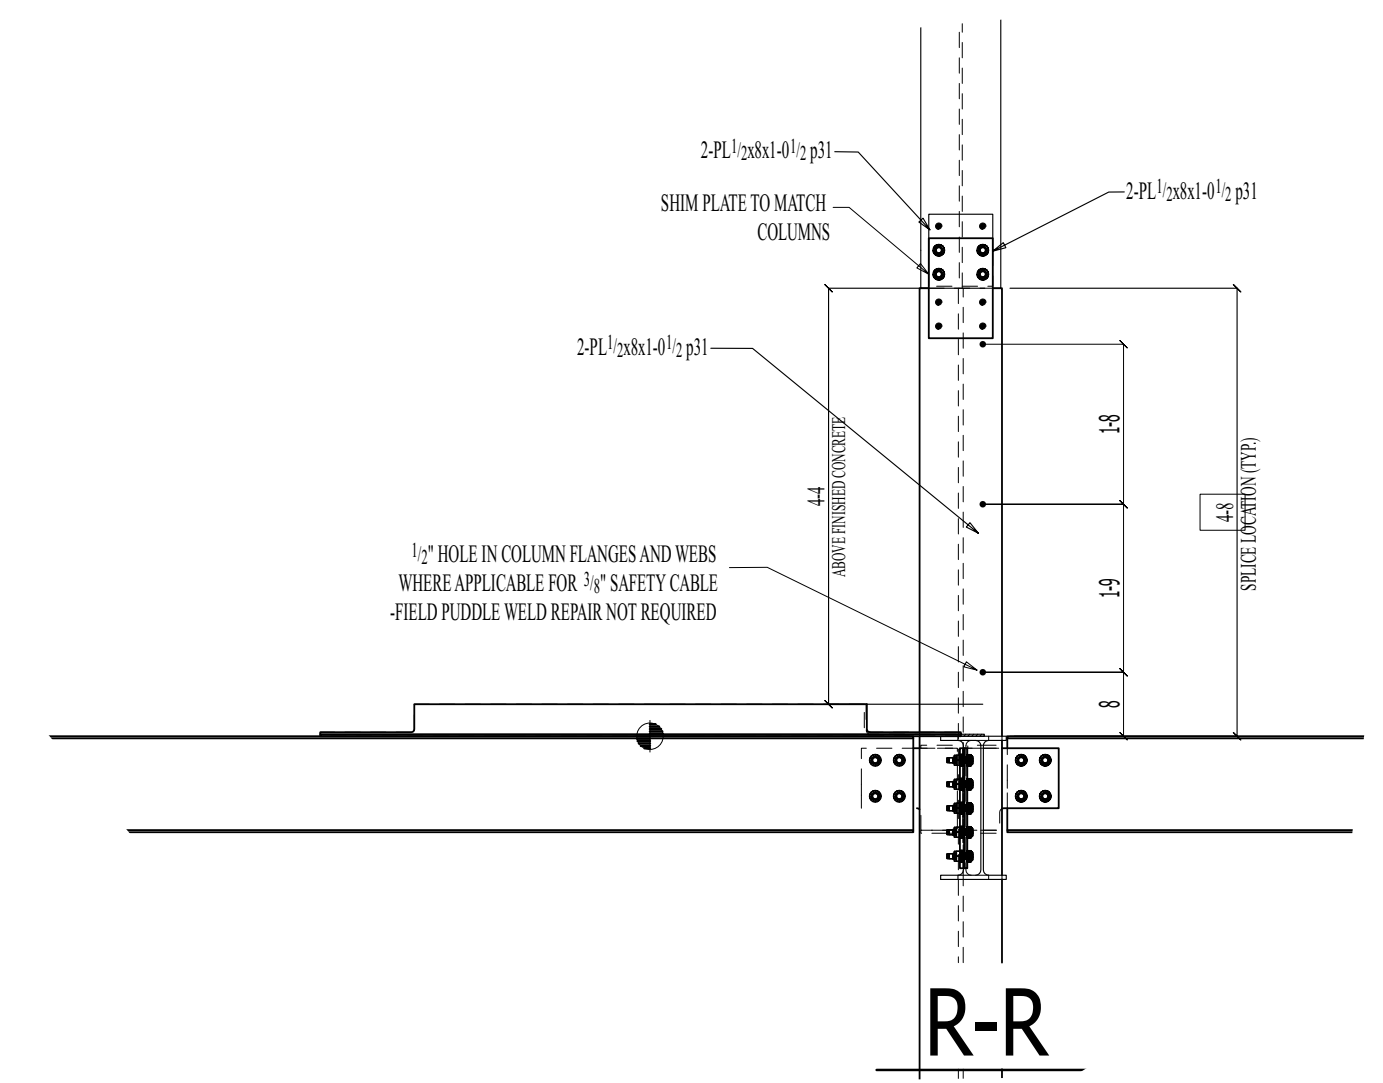

R-R


F	Aug 22 2022	
A	Jul 25 2022	SUBMITTED FOR APPROVAL
S	Jul 10 2022	SUBMITTED FOR PARTIAL REVIEW - 2ND & 3RD FLR
REV	DATE	DESCRIPTION
PROJECT NUMBER		22072 - 812 W ADAMS
DATE		6-6-22
DRAWN BY		MK
CHECKED BY		
APPROVED BY		
SCALE		

E3.S

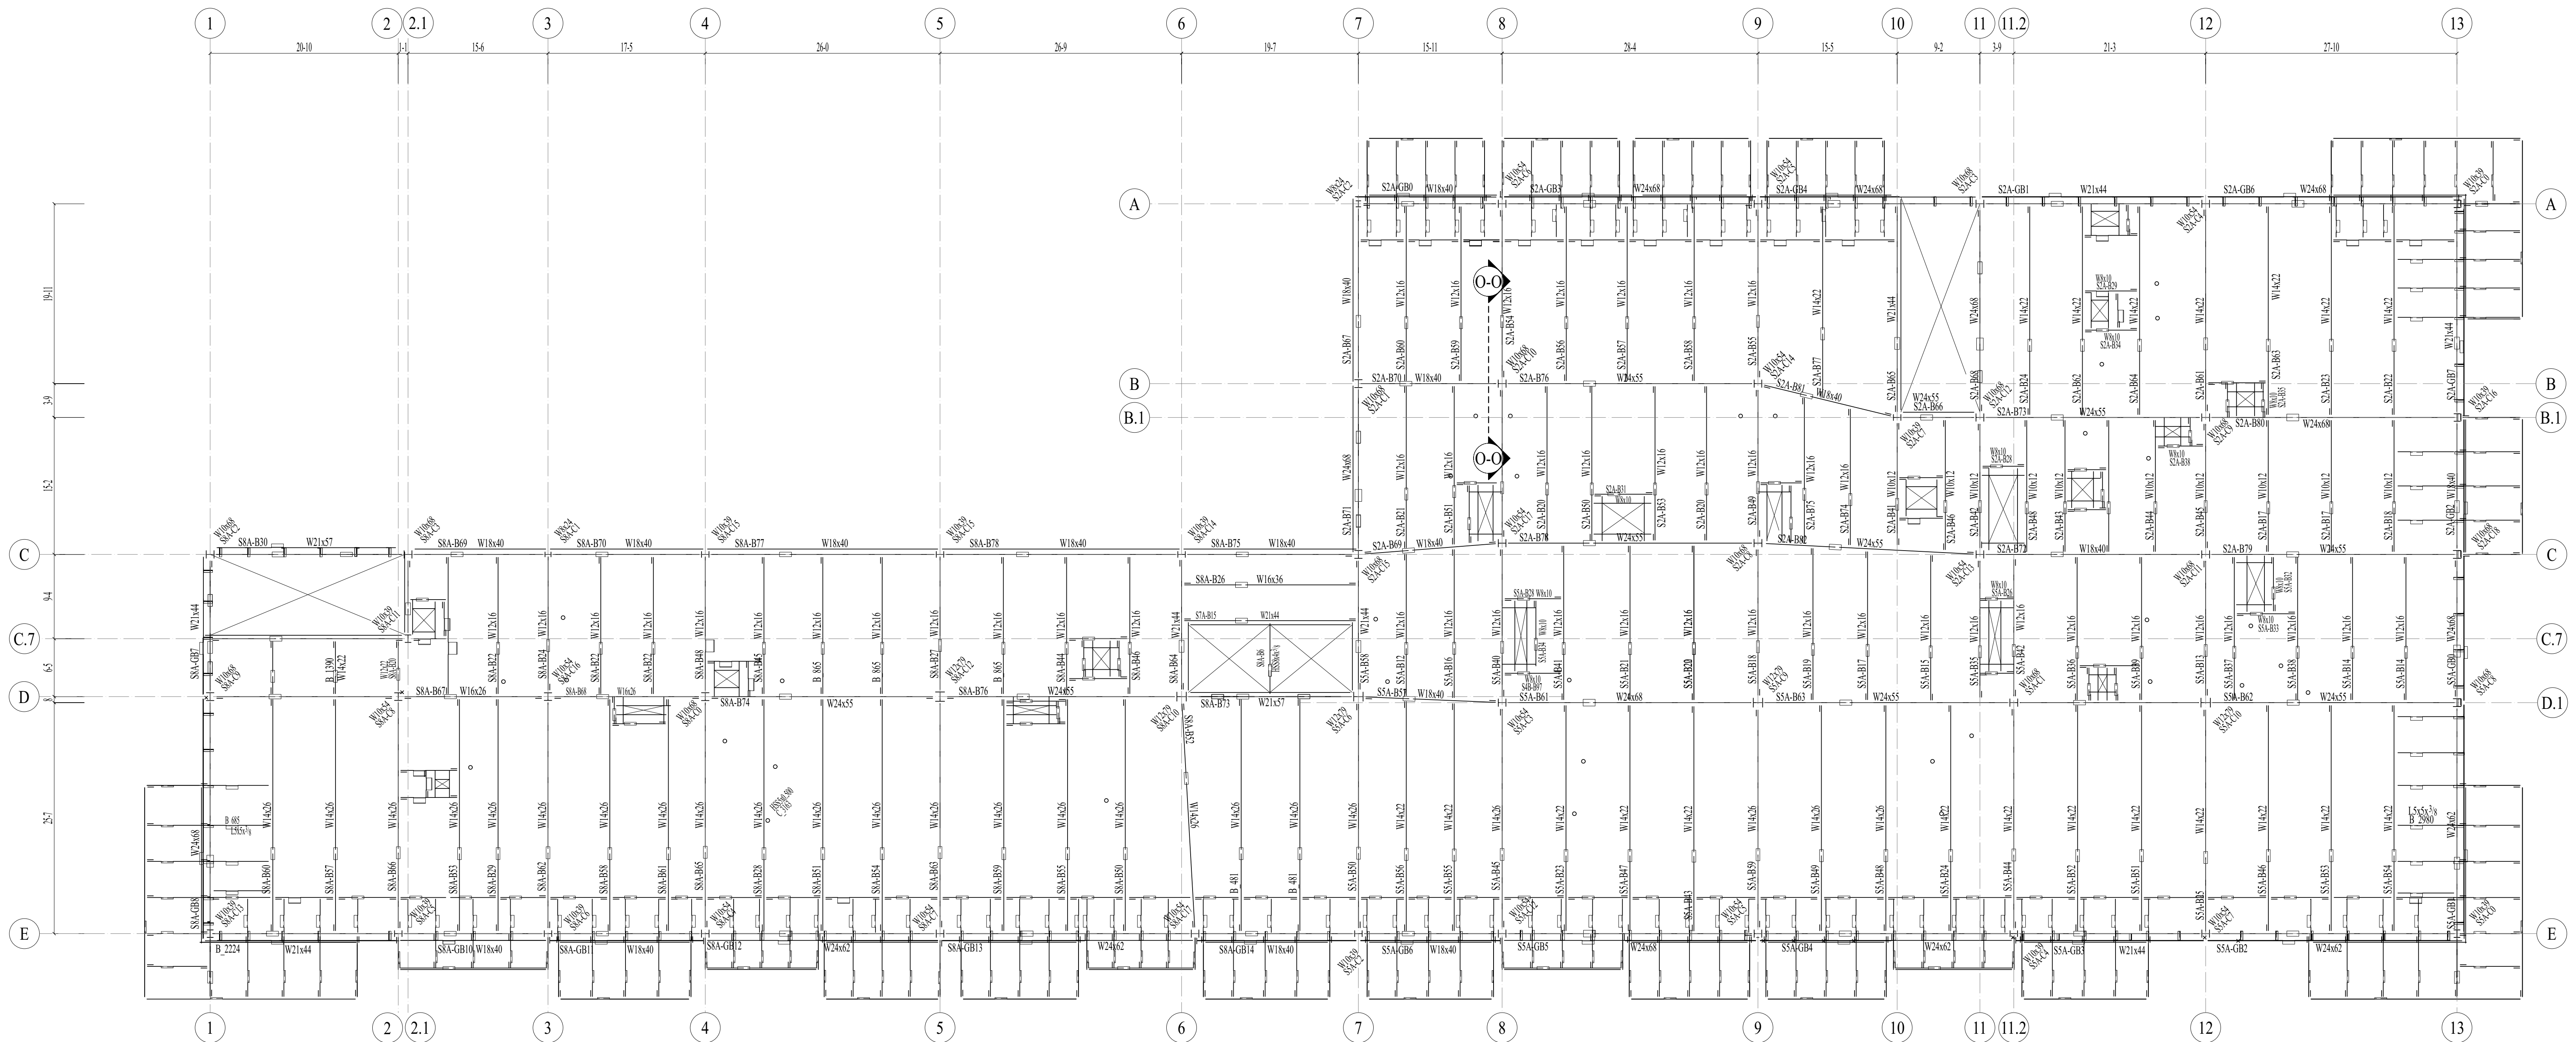

E4 T/4TH FLR STL = 42-11" 1/4


SEE SHEET E2.S AND E3.S FOR ALL
EDGE DISTANCES AND INTERIOR
EDGE DISTANCES

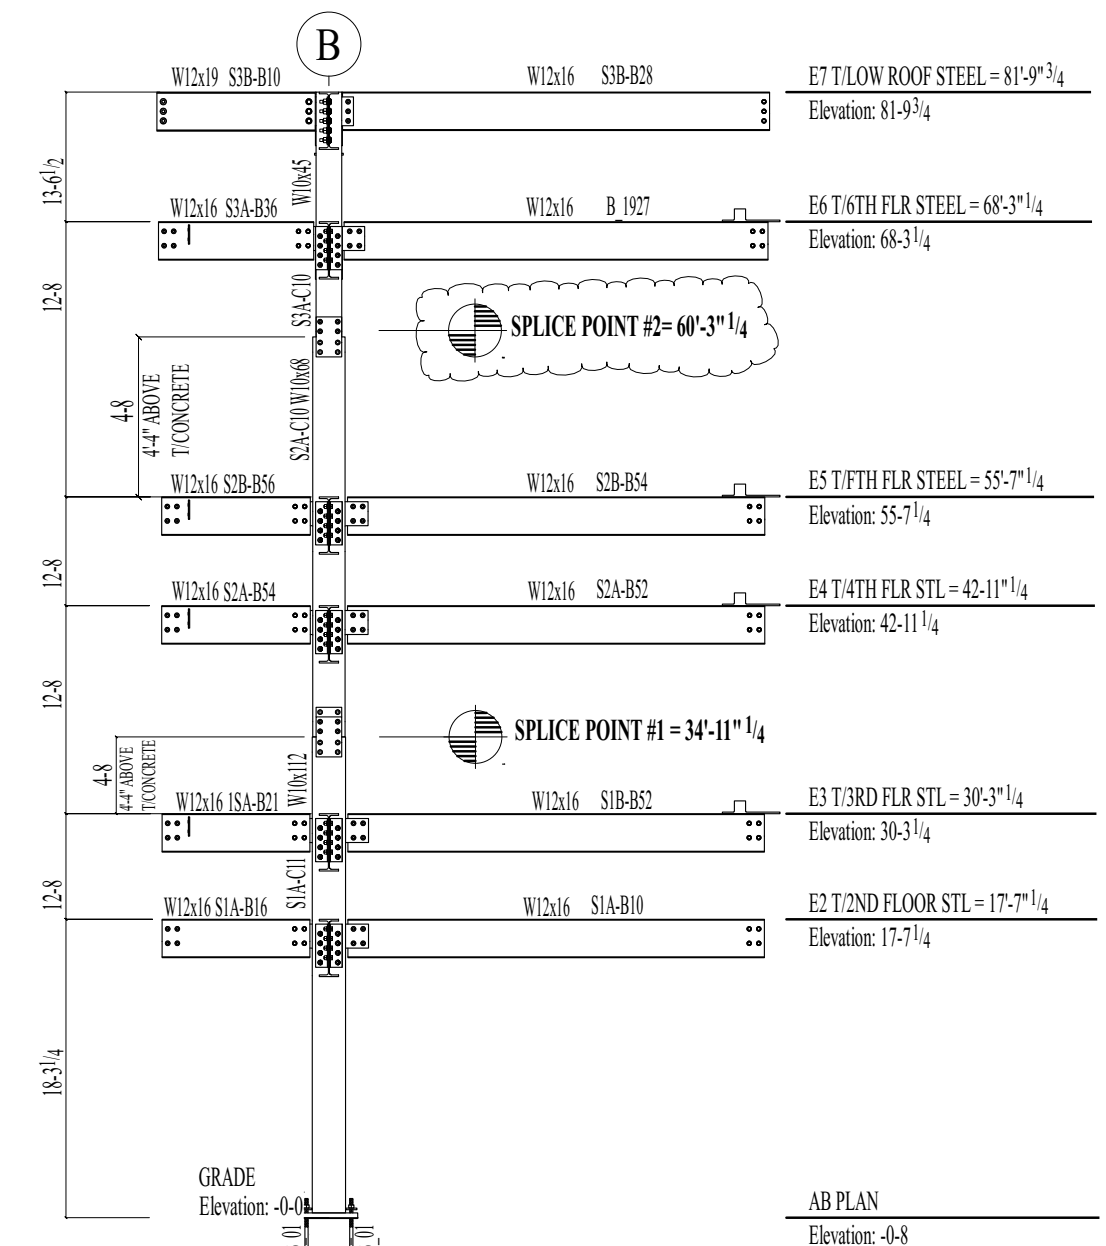


O-O
N.T.S.

REV	DATE	DESCRIPTION
F	Aug 22 2022	
A	Jul 25 2022	SUBMITTED FOR APPROVAL
PROJECT NUMBER	22026	
DATE	7-18-22	
DRAWN BY	MK	
CHECKED BY		
APPROVED BY		
SCALE		





E4

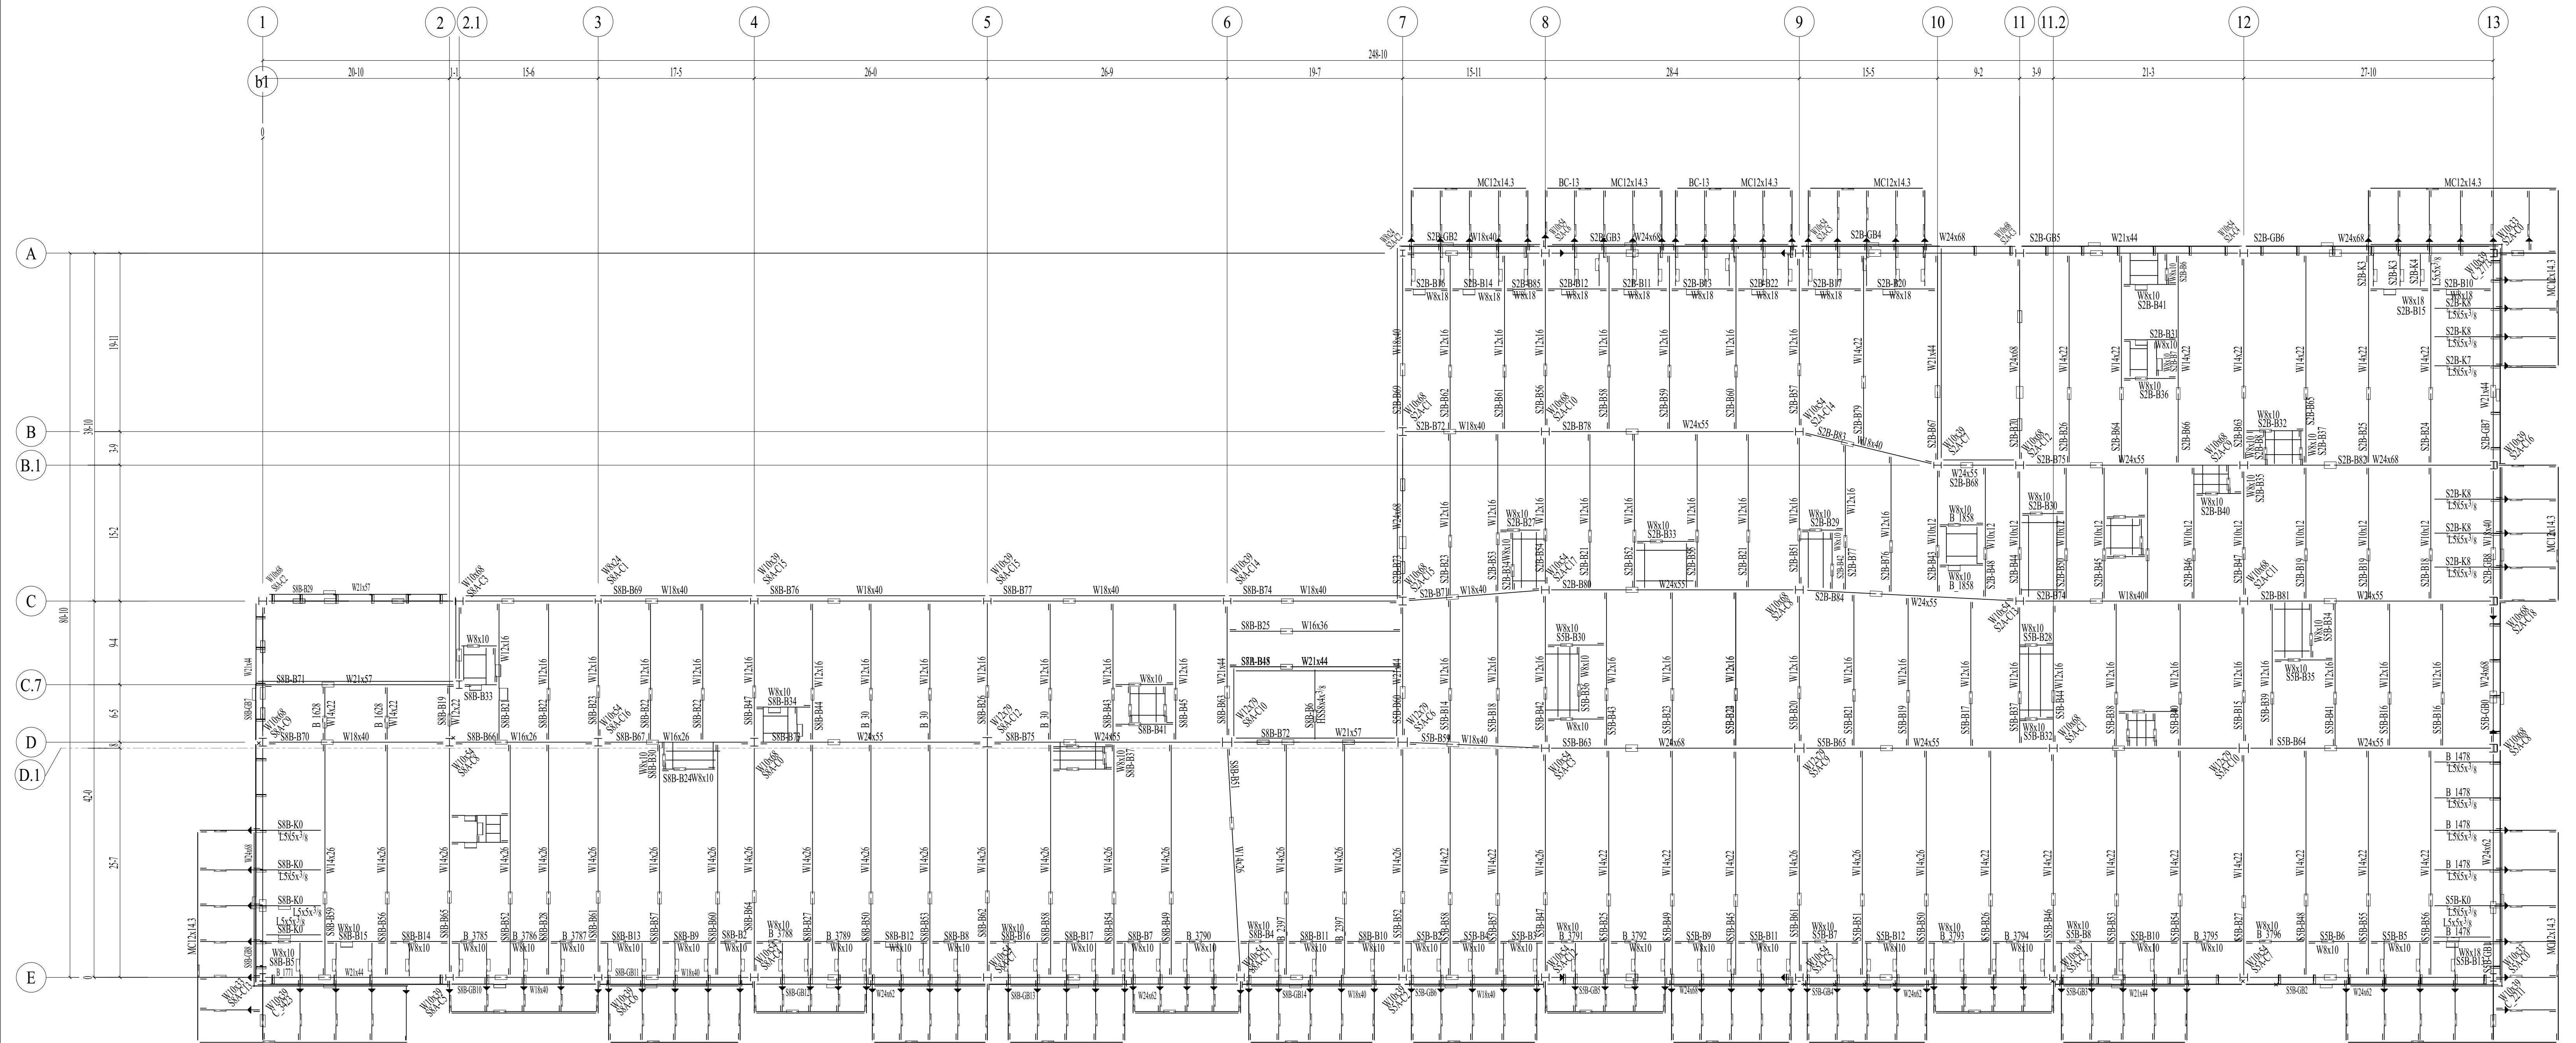

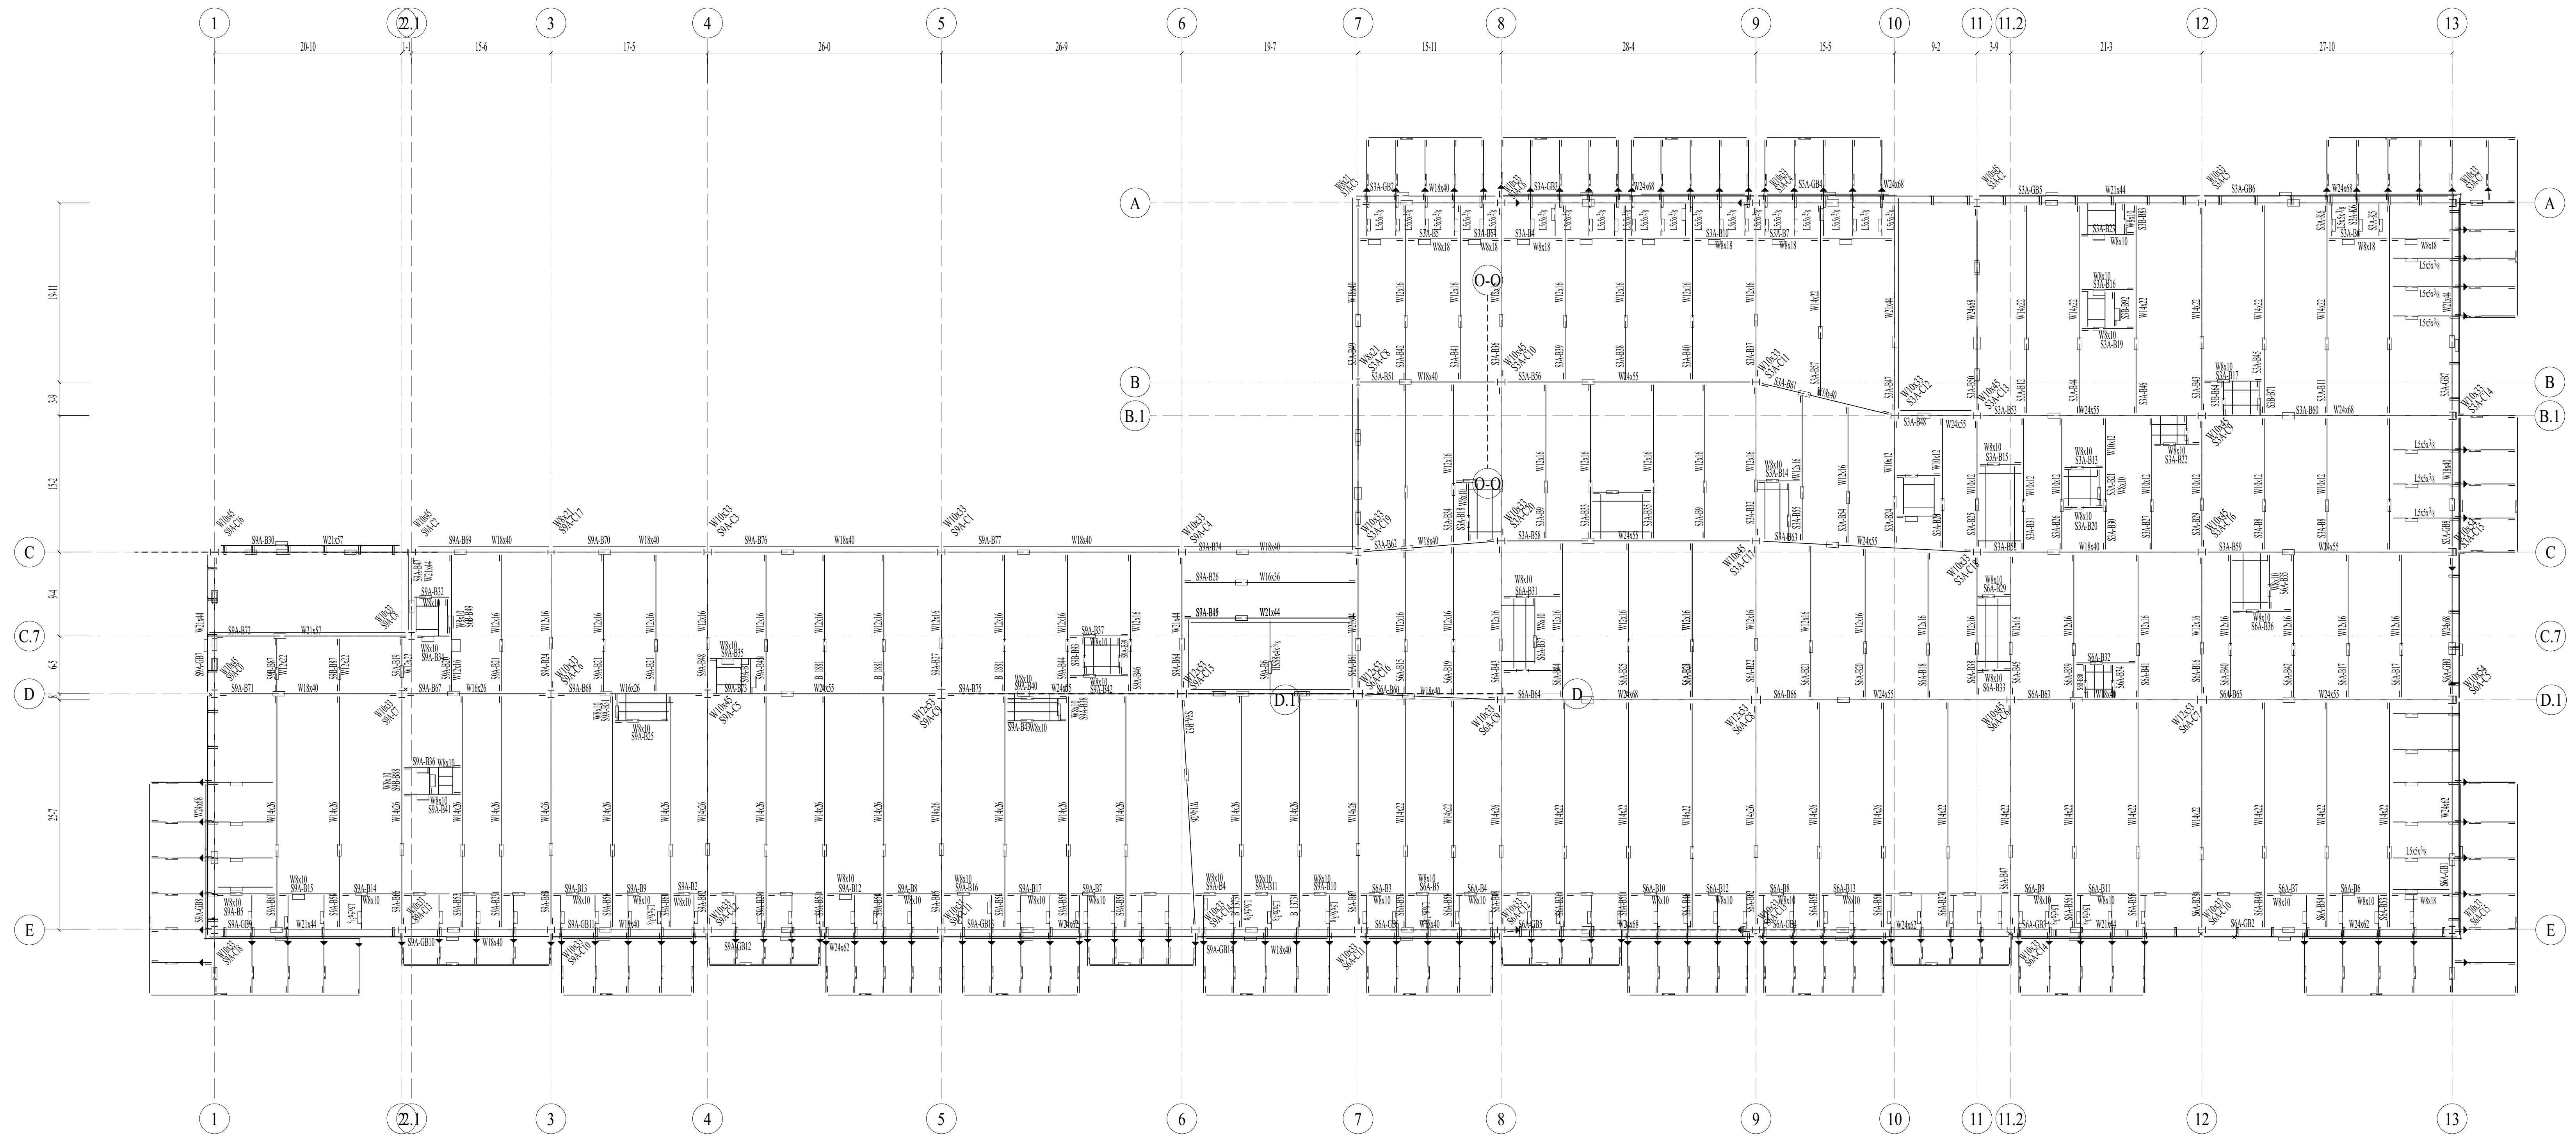

E6 T/6TH FLR STEEL = 68'-3" 1/4

REV	Aug 22 2022	DESCRIPTION
PROJECT NUMBER	22026	
DATE	FOR INTERNAL REVIEW - 5-17-22	
DRAWN BY	MK	
CHECKED BY		
APPROVED BY		
SCALE		

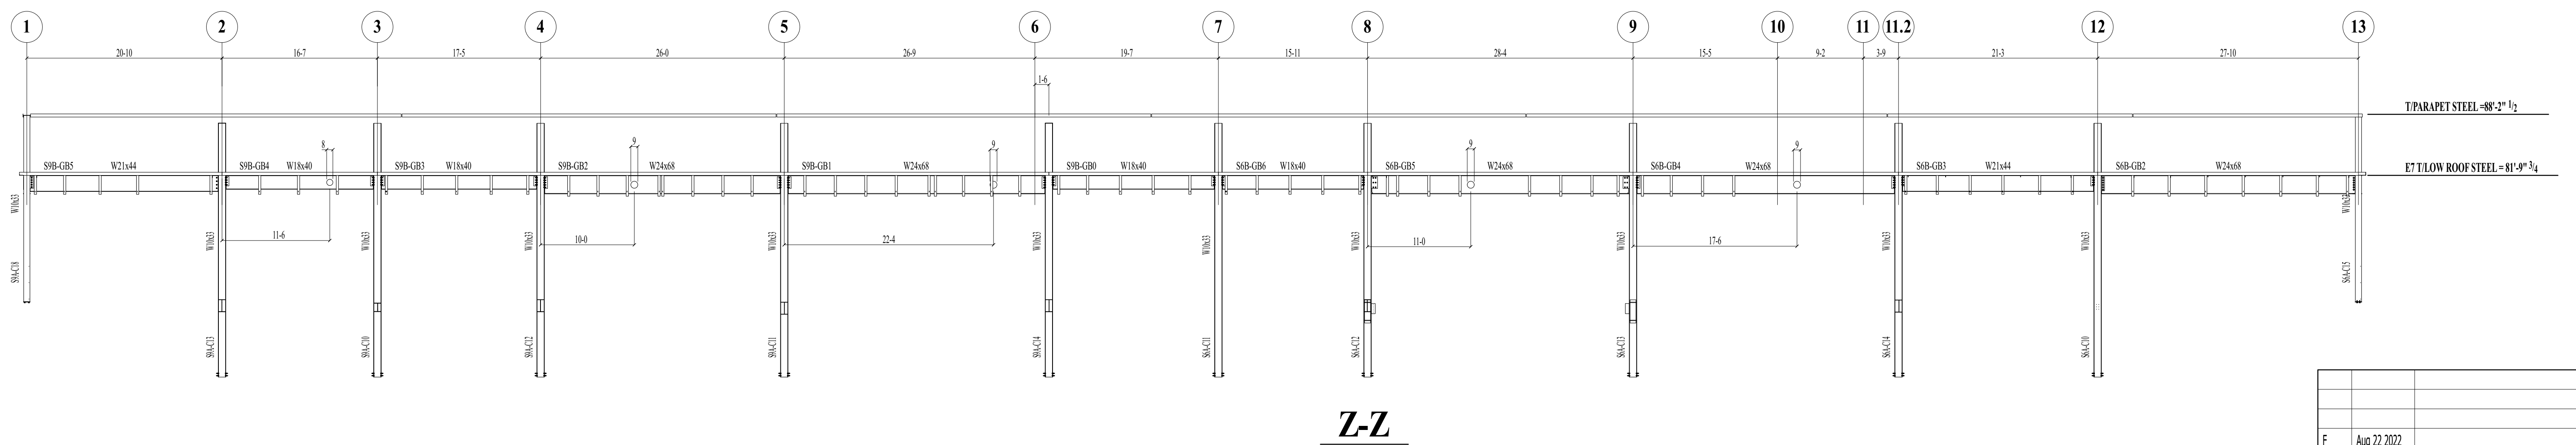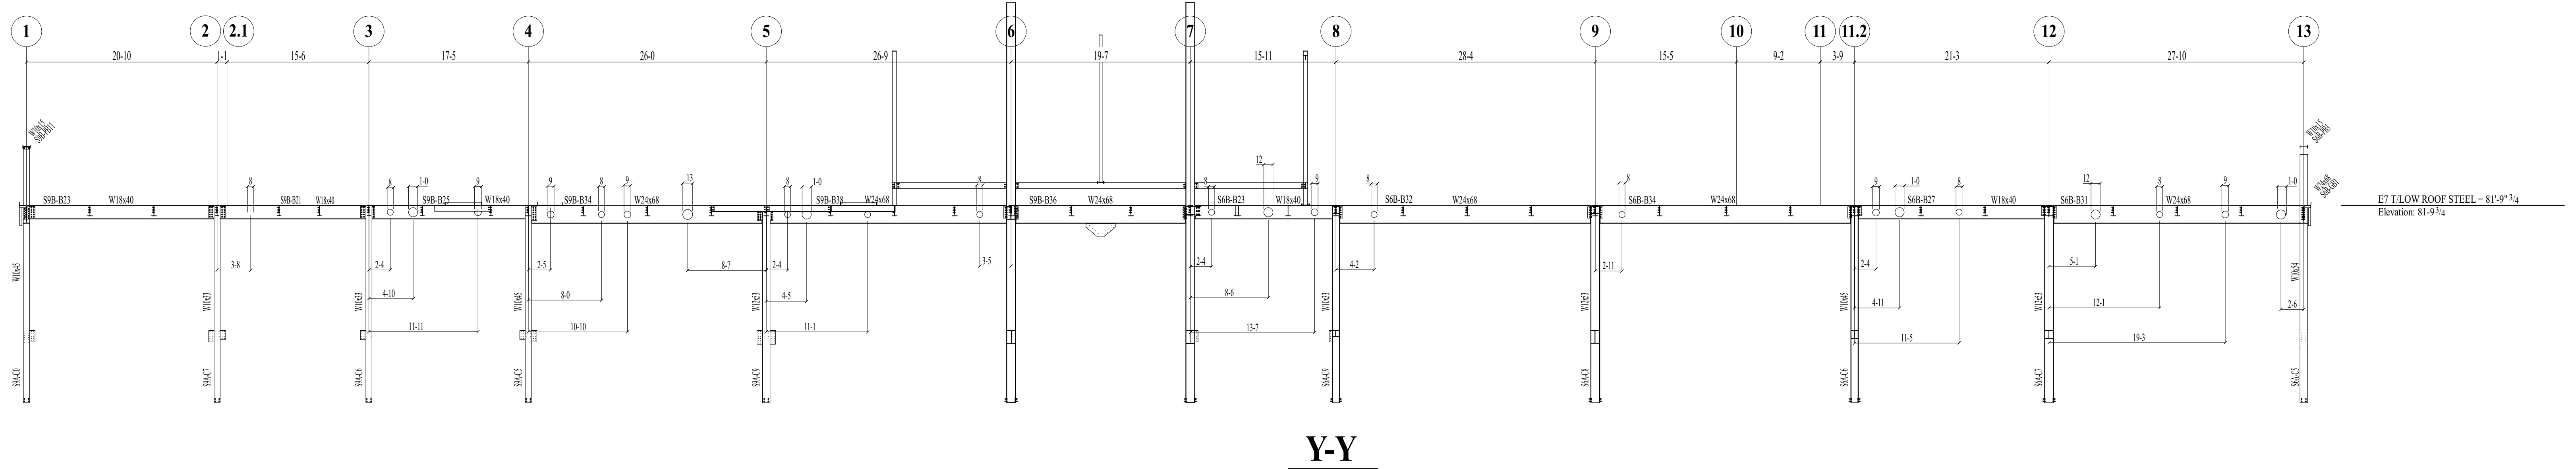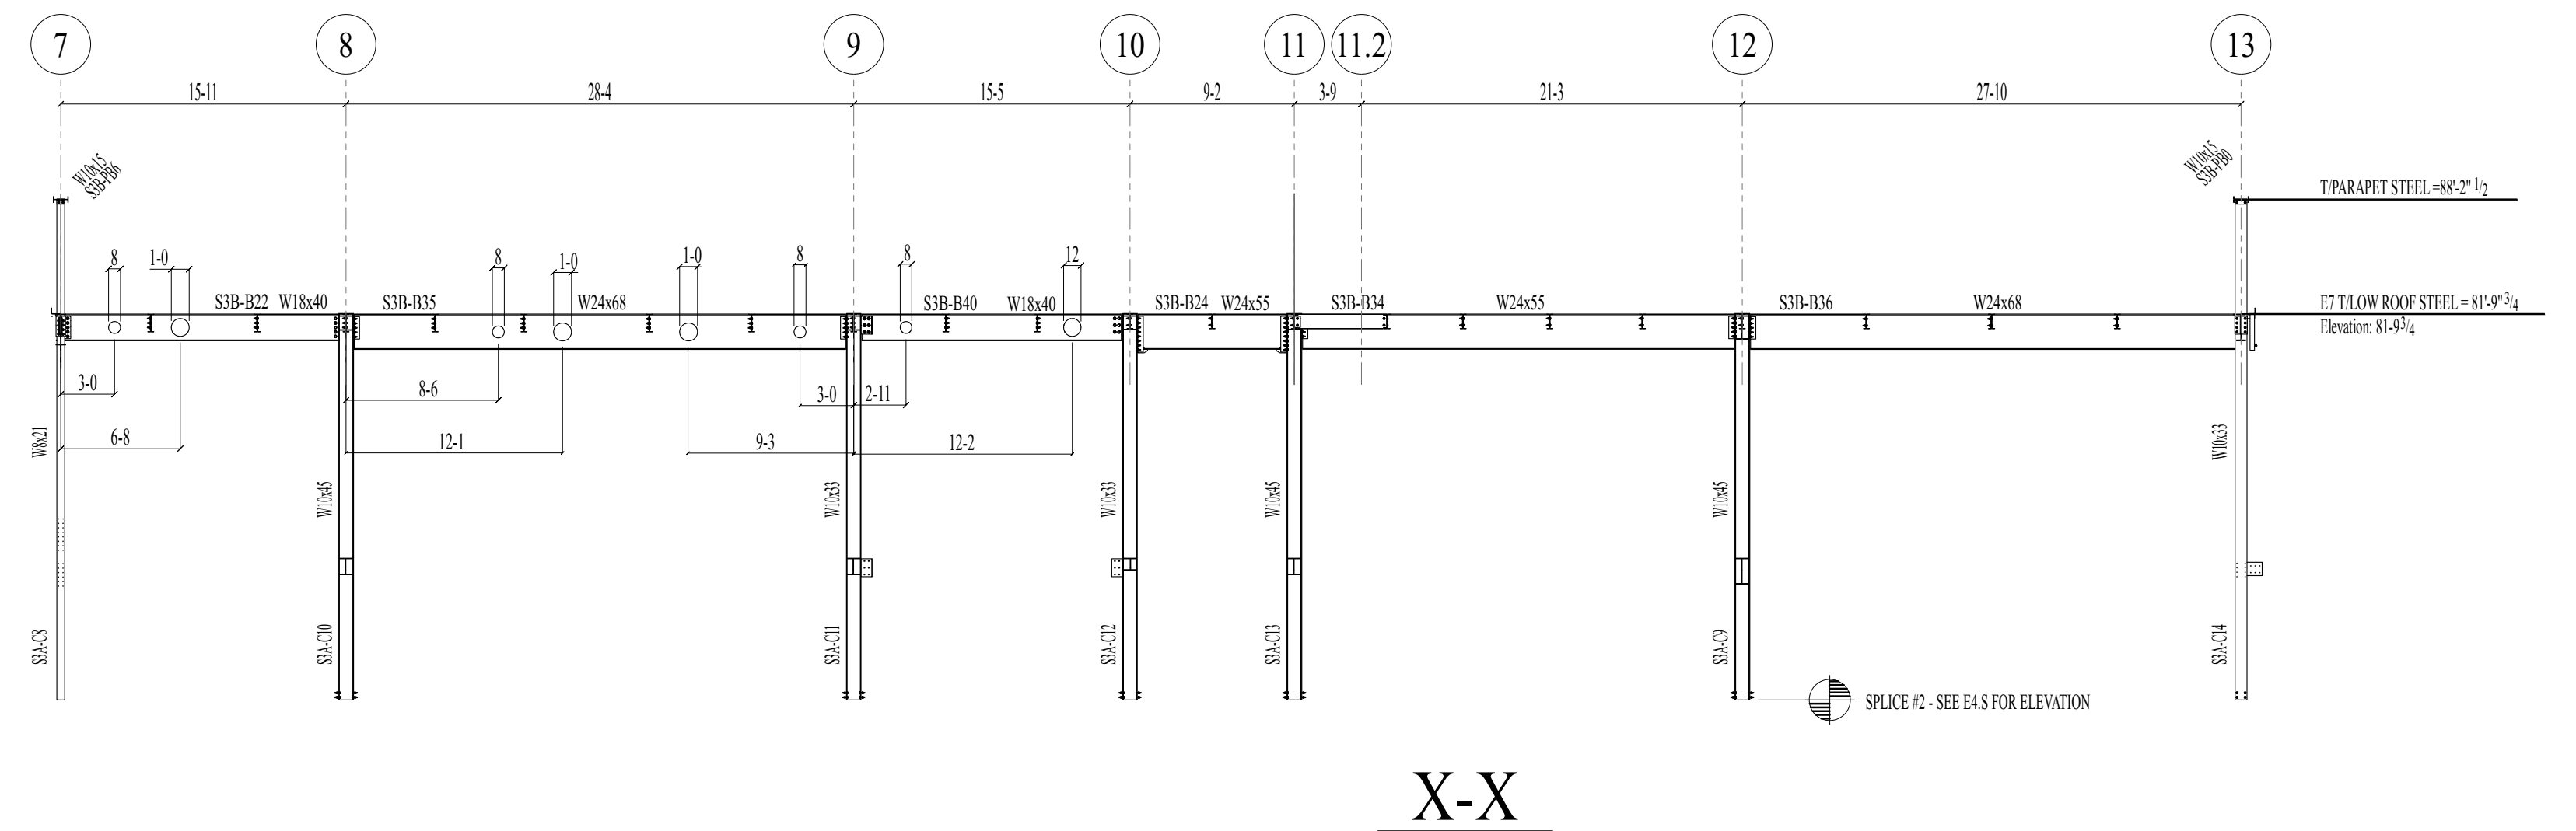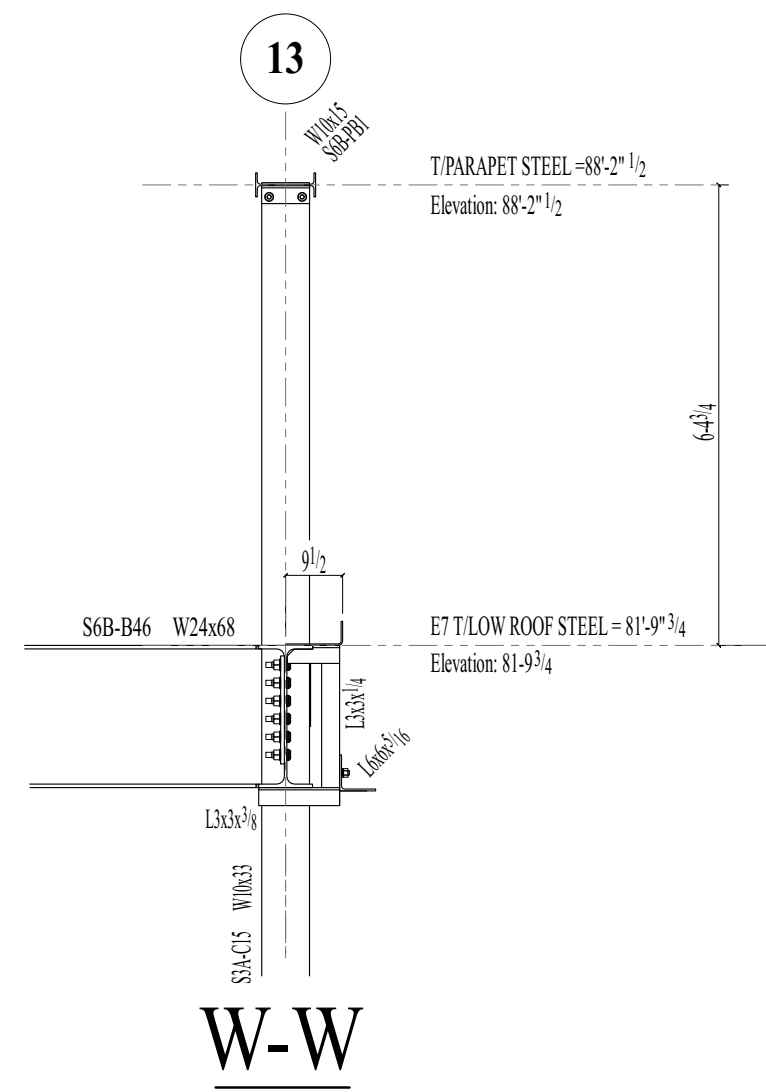

F	Aug 22 2022	
A	Jul 25 2022	SUBMITTED FOR APPROVAL
REV	DATE	DESCRIPTION
PROJECT NUMBER 22072 - 812 W ADAMS		
DATE 6-6-22		
DRAWN BY MK		
CHECKED BY		
APPROVED BY		
SCALE		

E7.S

